
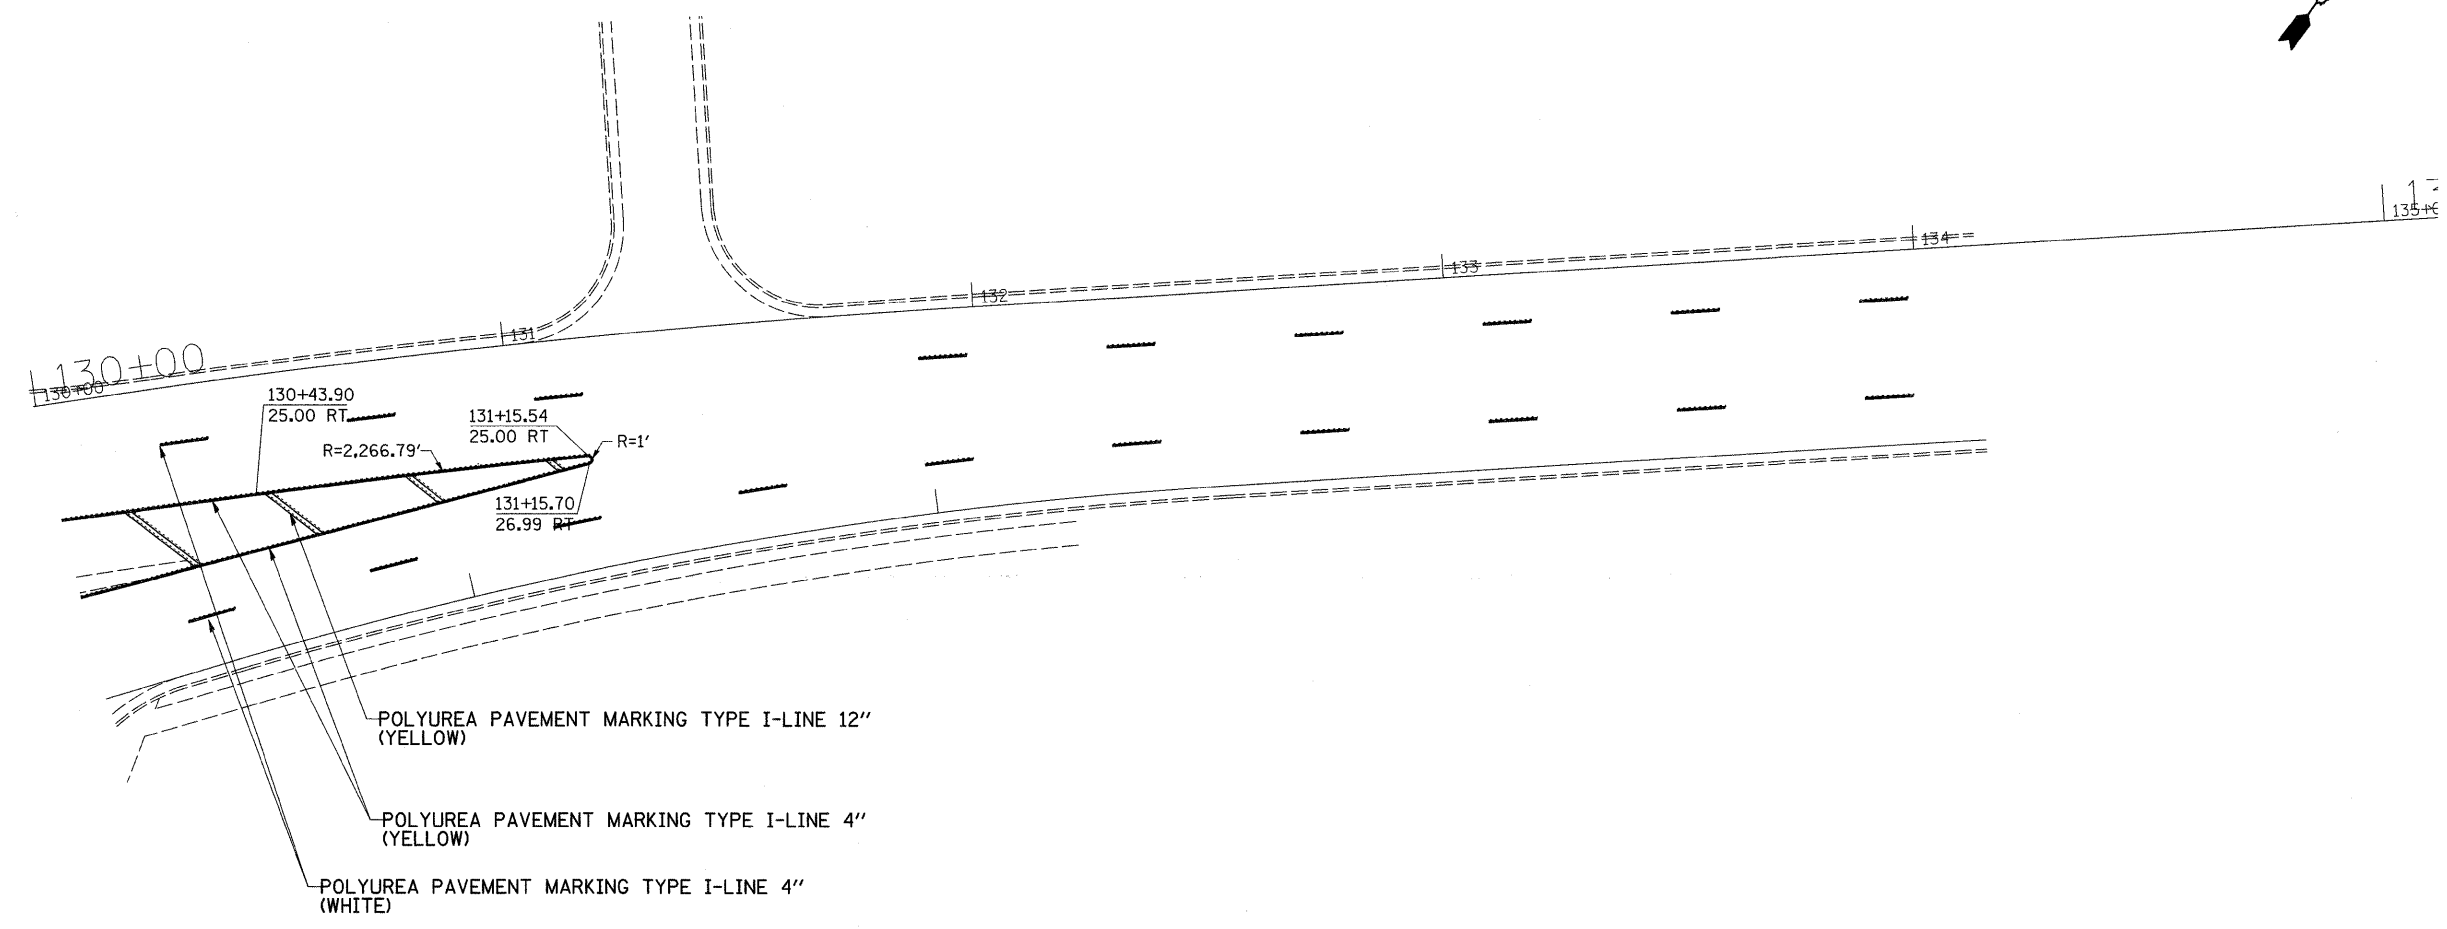


PAVEMENT MARKING DETAILS

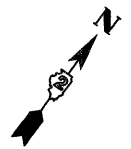

| | | | | | | | | | | | | | |
|--|----------------------|------------|-----------|---|---------------------------------|-----------|----|--------|--------------|---------|--------------|-----------------|--------------|
| FILE NAME = | USER NAME = duncanfa | DESIGNED - | REVISED - | STATE OF ILLINOIS DEPARTMENT OF TRANSPORTATION | PAVEMENT MARKING DETAILS | | | | F.A. RTE. | SECTION | COUNTY | TOTAL SHEETS | SHEET NO. |
| ct:\pw_work\PWIDOT\DUNCANFA\dms33952\d0805-shr-pmk.dgn | | DRAWN - | REVISED - | | | | | | | | | 246 | 119 |
| PLOT SCALE = 20,0000' / IN. | | CHECKED - | REVISED - | | SCALE: | SHEET NO. | OF | SHEETS | STA. | TO STA. | CONTRACT NO. | | |
| PLOT DATE = Fri Feb 06 11:01:46 2009 | | DATE - | REVISED - | | ILLINOIS FED. AID PROJECT | | | | | | | | |