
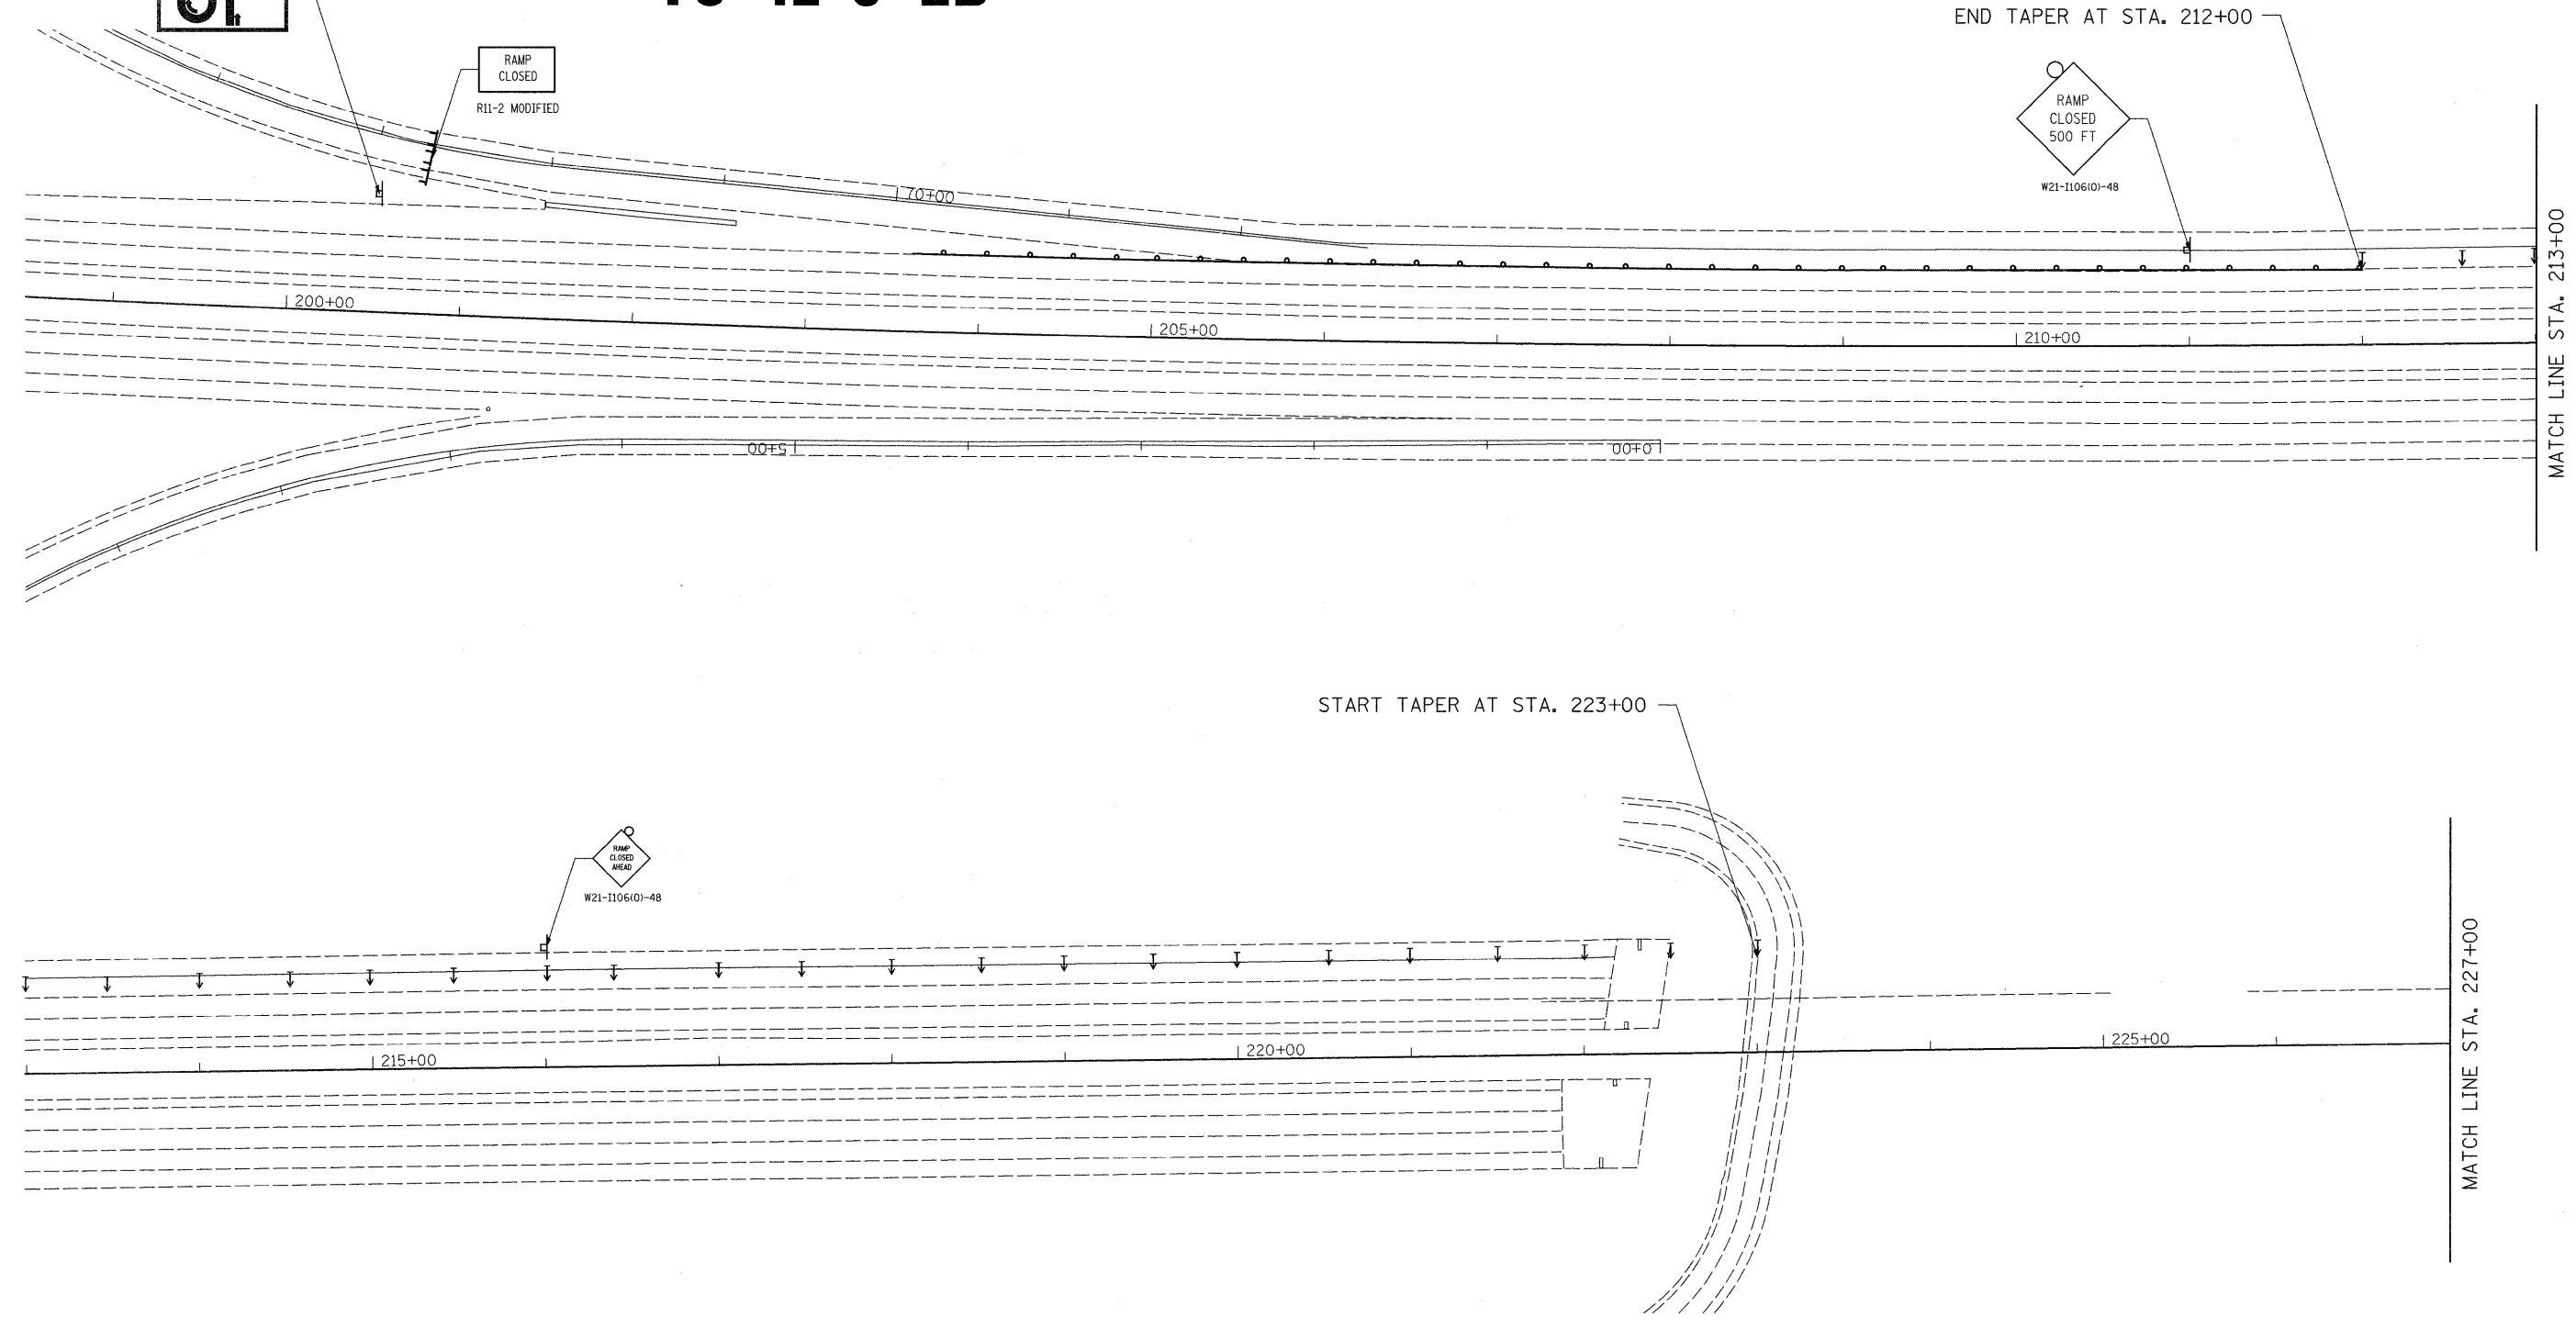


F.A.I. RTE.	SECTION	COUNTY	TOTAL SHEETS	SHEET NO.
505	81-(1-2,1,2-2)RS-1&M	ROCK ISLAND	246	127
FED. ROAD DIST. NO.	ILLINOIS	CONTRACT NO. 64A97		

RAMP CLOSURE FOR I-74 WB (NB) TO IL 5 EB

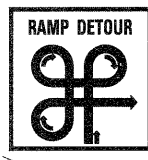

All dimensions are in inches (millimeters) unless otherwise shown.

RAMP CLOSURE
FREEWAY/EXPRESSWAY

STANDARD 701451 SPL