



F.A.P. RTE.	SECTION	COUNTY	TOTAL SHEETS	SHEET NO.
71	*	IROQUOIS	9	7
STA.		TO STA.		
FED. ROAD DIST. NO.		ILLINOIS	FED. AID PROJECT	

*112RS-4 & 113RS-2

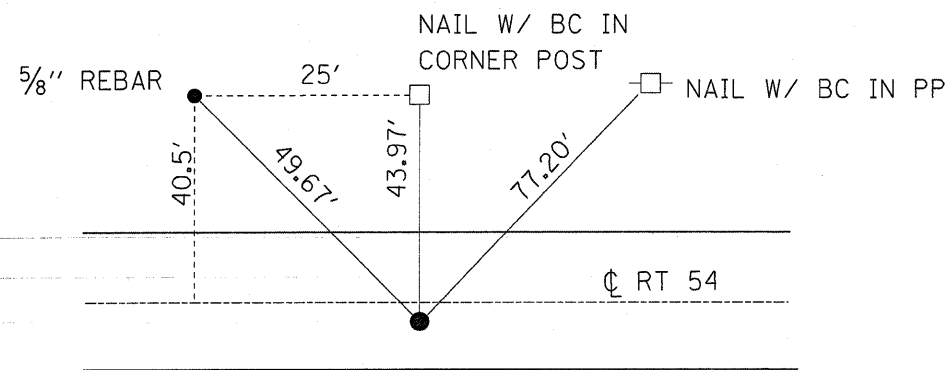

CENTER OF SEC 22 T26N - 10E

NON VERIFIED MONUMENT RECORD IN IROQUOIS CO
MAG NAIL & WASHER +/- 2.5' SOUTH OF C RT 54
REPLACE LIKE FOR LIKE

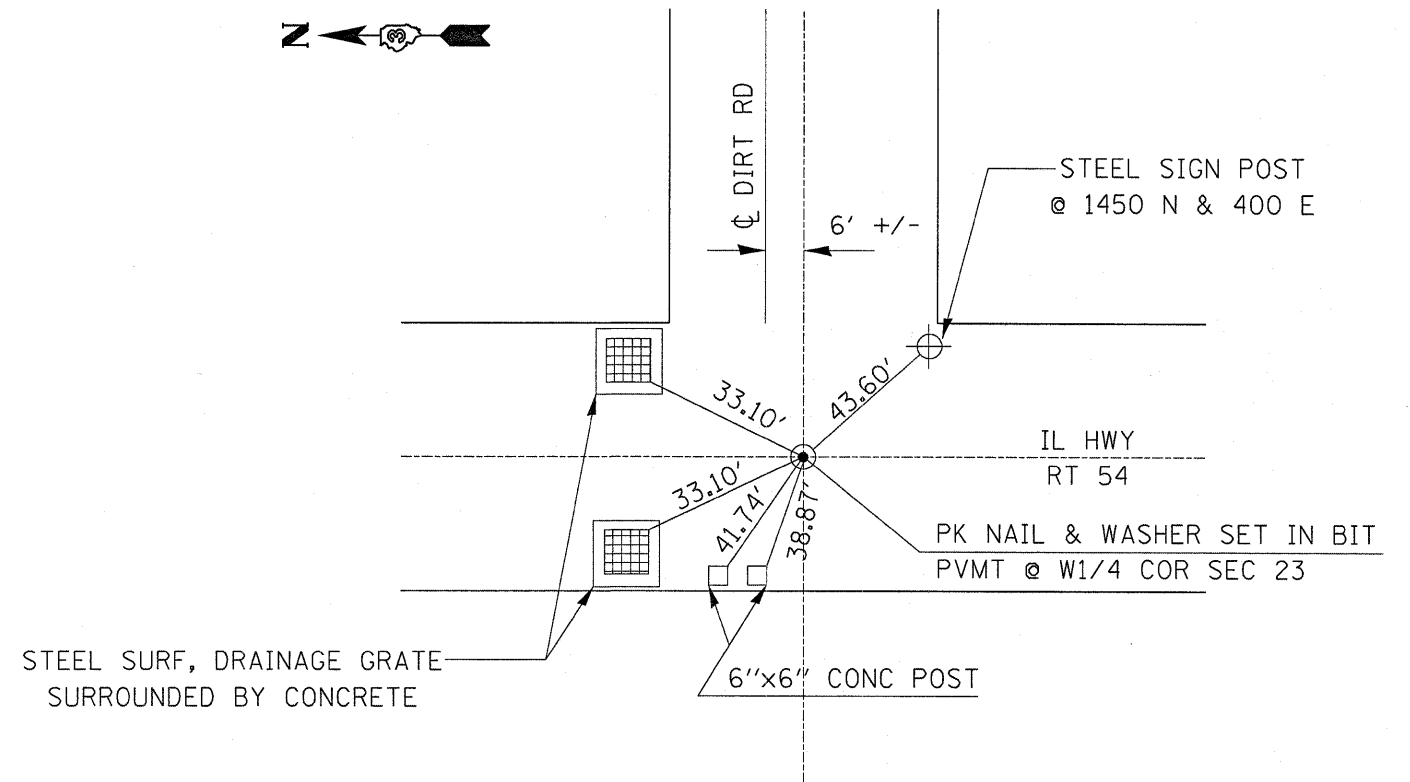

SEC 23 T26N - 10E - 3RD PM

VERIFIED MONUMENT RECORD IN IROQUOIS CO
RECORD NO 97R0707
MAG NAIL & WAHER +/- .80' NORTH OF C RT 54
REPLACE WITH BRASS PLAQUE
PERMANENT SURVEY MARKER, TY 1

TIE POINTS