


F.A.P. RTE.	SECTION	COUNTY	TOTAL SHEETS	SHEET NO.
71	*	IROQUOIS	9	8
STA.		TO STA.		
FED. ROAD DIST. NO.		ILLINOIS FED. AID PROJECT		

*112RS-4 & 113RS-2

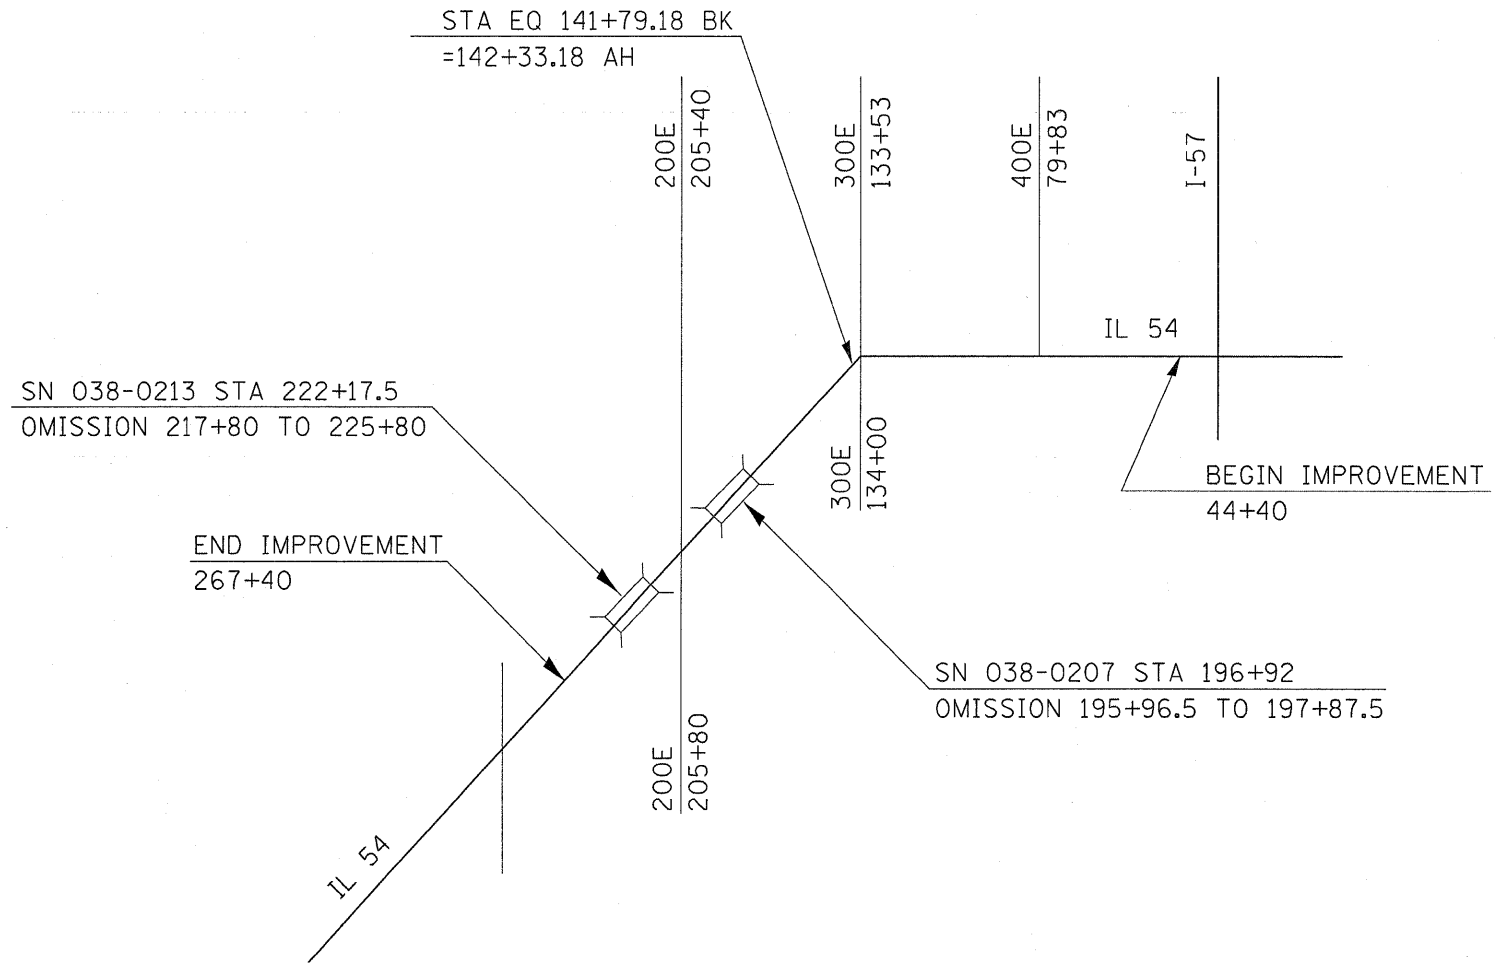

DATE-TIME
C:\pw-wor\K\PW\DOT\CARPENTERD\J\dms84136\ALLSHTS.DGN

PROJECT LAYOUT