



DESIGN		
INT.	DATE	REASON

F.A.P. RTE.	SECTION	COUNTY	TOTAL SHEETS	SHEET NO.
681	(115)RS-1	LIVINGSTON	279	37
STA. 167+00		TO STA. 173+00		
FED. ROAD DIST. NO.		ILLINOIS FED. AID PROJECT		
CONTRACT NO. 66375				

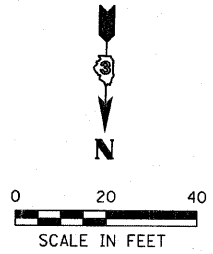

PLOTS & CHECKS		
INT.	DATE	REASON

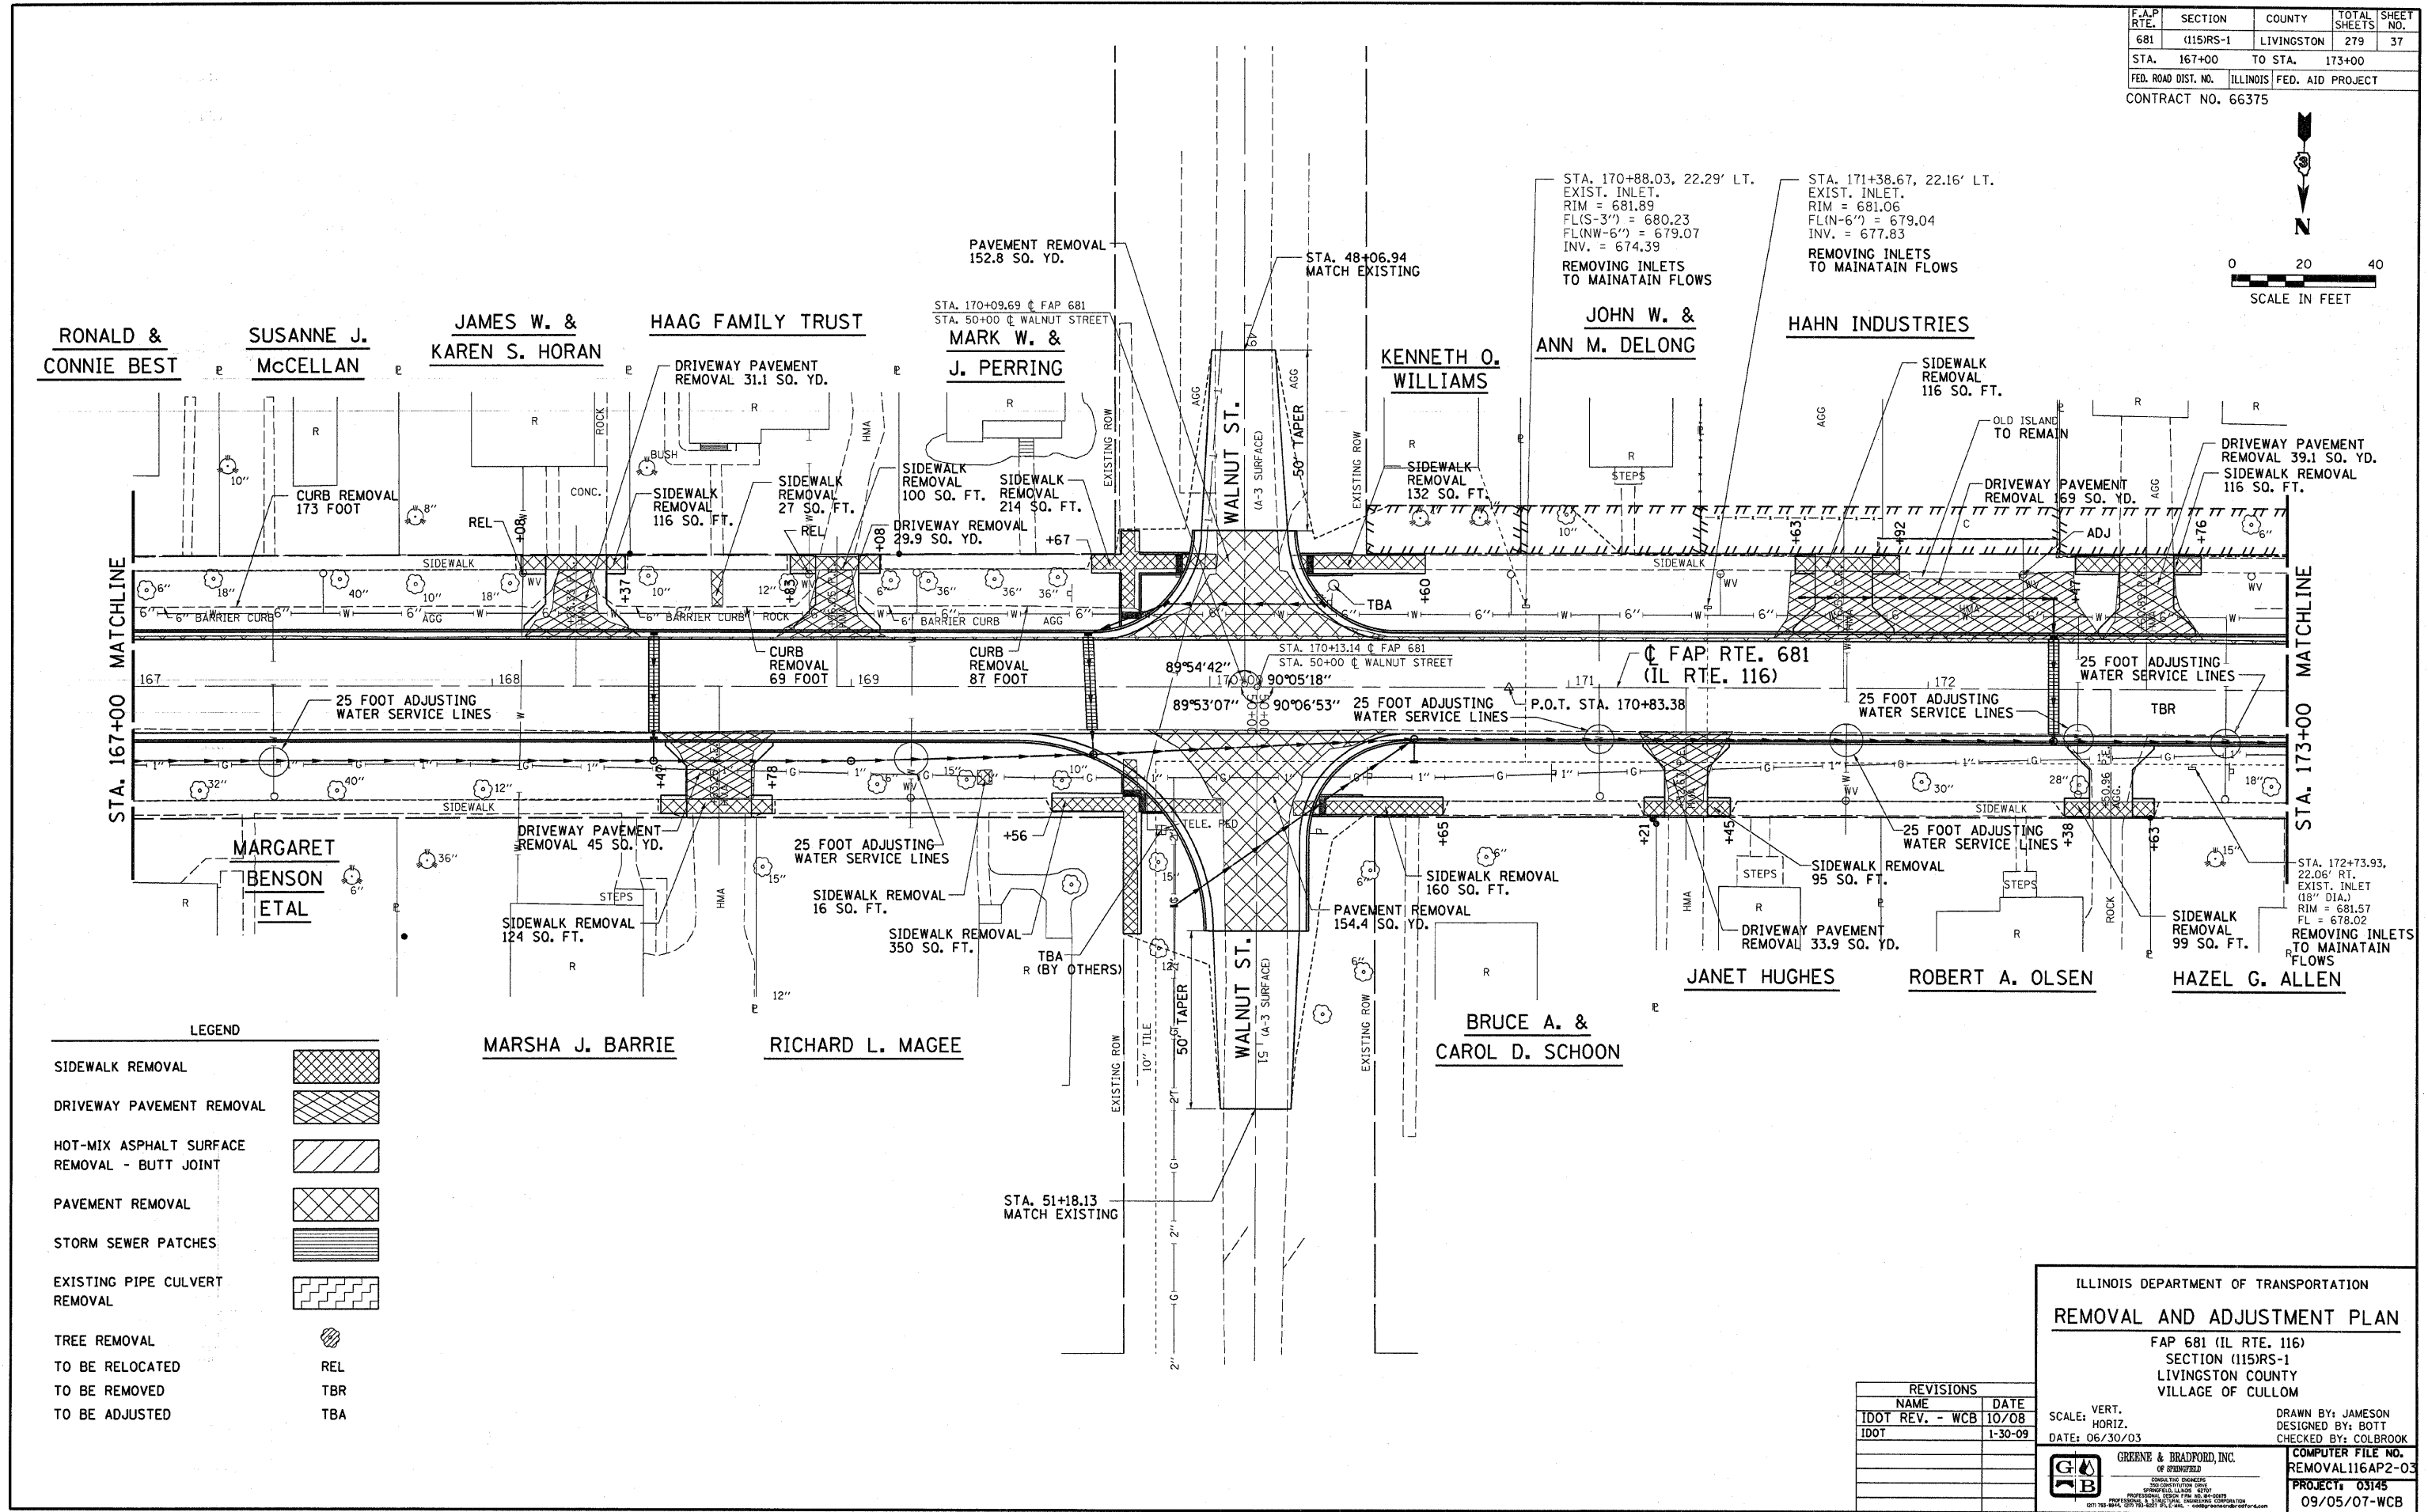

- LEGEND**
- SIDEWALK REMOVAL
 - DRIVEWAY PAVEMENT REMOVAL
 - HOT-MIX ASPHALT SURFACE REMOVAL - BUTT JOINT
 - PAVEMENT REMOVAL
 - STORM SEWER PATCHES
 - EXISTING PIPE CULVERT REMOVAL
 - TREE REMOVAL
 - TO BE RELOCATED REL
 - TO BE REMOVED TBR
 - TO BE ADJUSTED TBA

ILLINOIS DEPARTMENT OF TRANSPORTATION
REMOVAL AND ADJUSTMENT PLAN
 FAP 681 (IL RTE. 116)
 SECTION (115)RS-1
 LIVINGSTON COUNTY
 VILLAGE OF CULLOM

REVISIONS	
NAME	DATE
IDOT REV. - WCB	10/08
IDOT	1-30-09

VERT. SCALE: HORIZ. SCALE: 06/30/03
 DRAWN BY: JAMESON
 DESIGNED BY: BOTT
 CHECKED BY: COLBROOK
 COMPUTER FILE NO. REMOVAL116AP2-03
 PROJECT: 03145
 09/05/07-WCB