

DESIGN	INT.	DATE	REASON

PLAN	DATE	BY

PLOTS & CHECKS	INT.	DATE	REASON




PROFILE	DATE	BY

CHECKS	INT.	DATE	REASON

F.A.P. RTE.	SECTION	COUNTY	TOTAL SHEETS	SHEET NO.
681	(115)RS-1	LIVINGSTON	279	54

FED. ROAD DIST. NO.	ILLINOIS FED. AID PROJECT
161+00 TO STA. 167+00	

CONTRACT NO.
66375

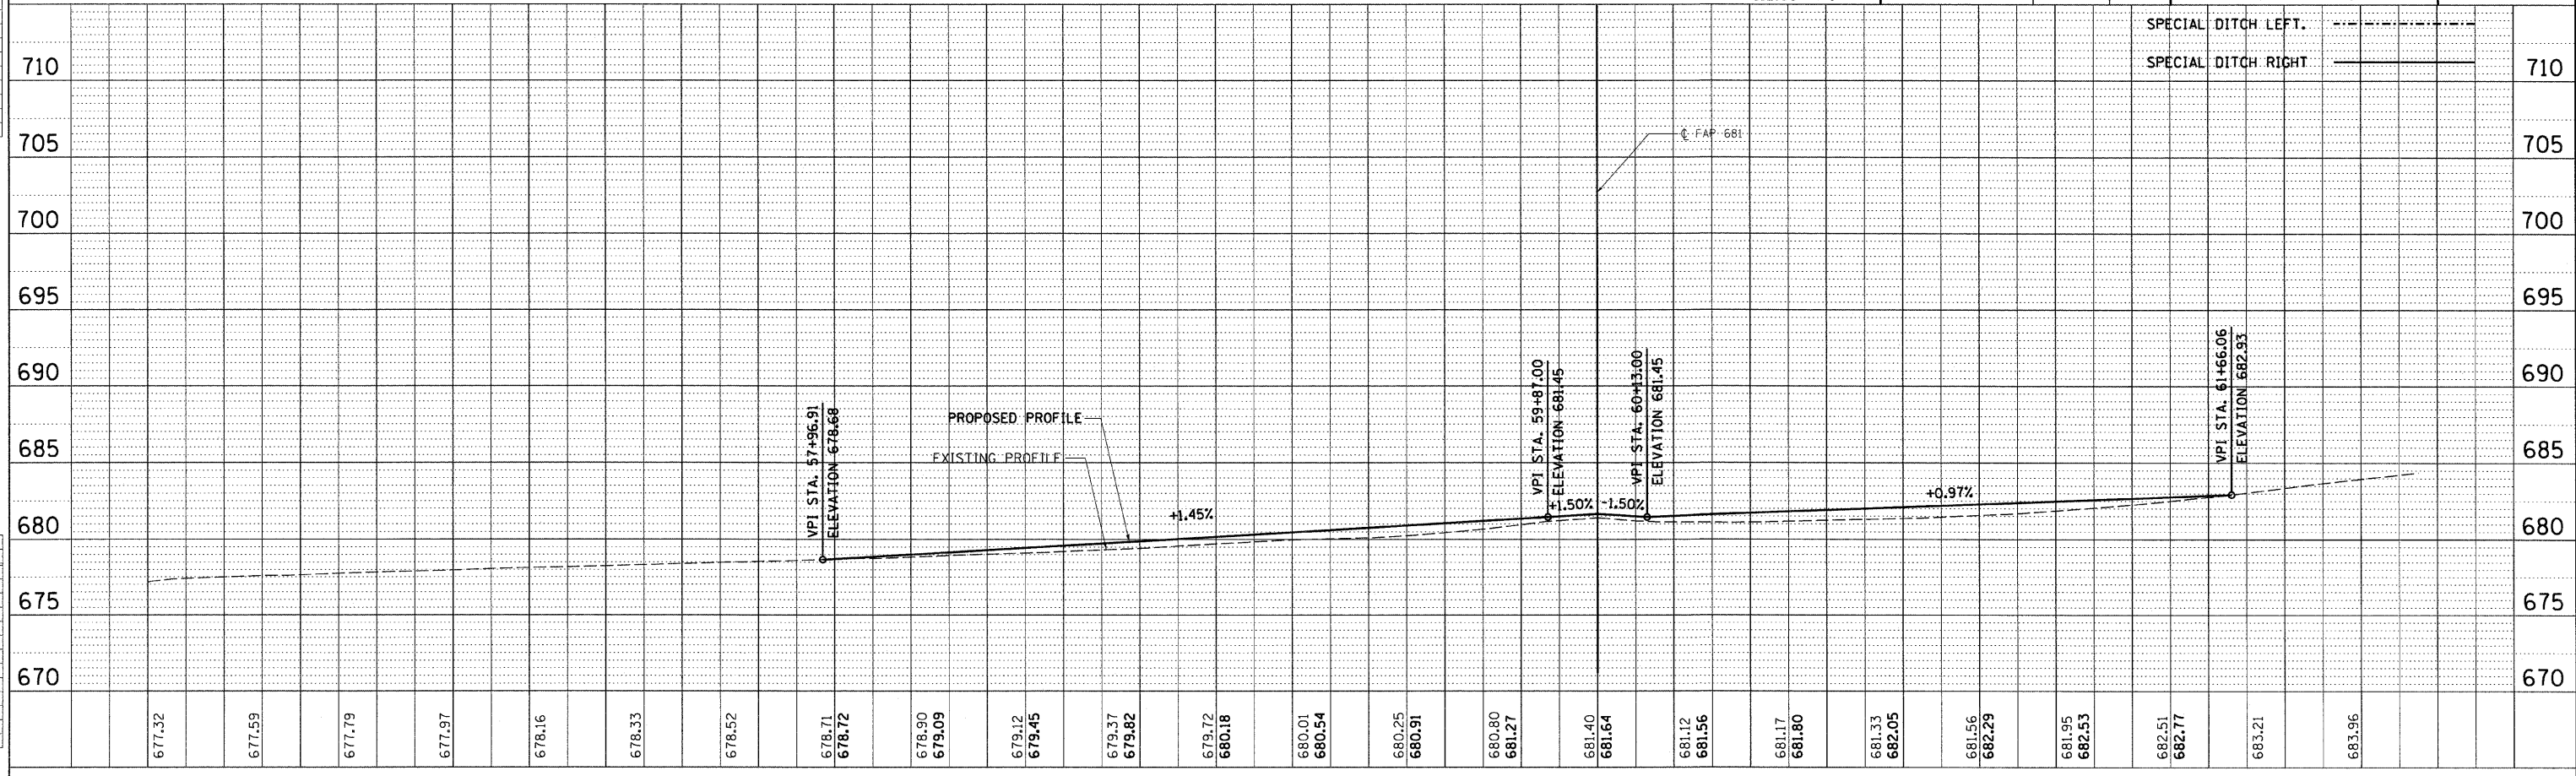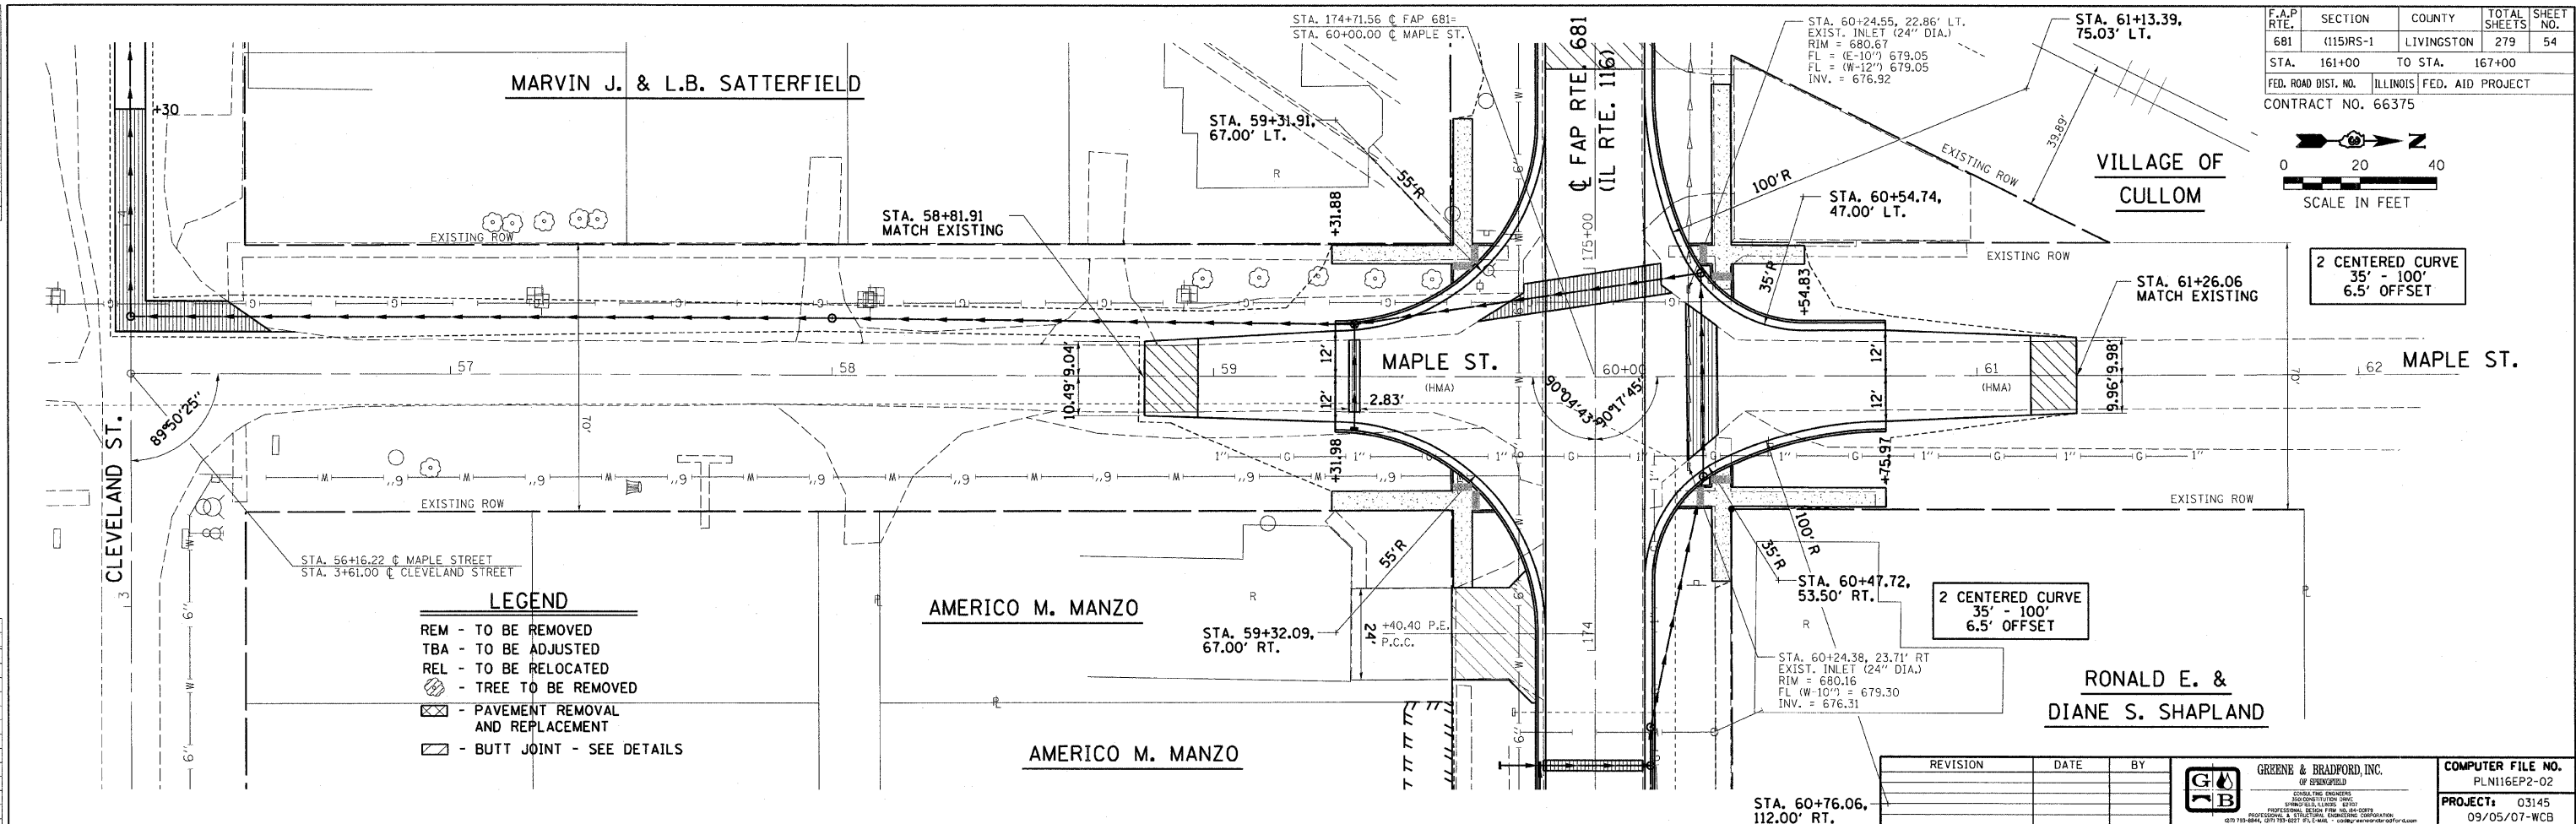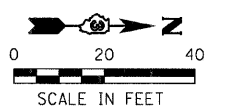

100TPP-20 - 1:20 8/07/00