

DESIGN	INT.	DATE	REASON




DATE	BY	REASON

PLANS	DATE	BY	REASON

PROFILE	DATE	BY	REASON

CHECKS	INT.	DATE	REASON

F.A.P. RTE.	SECTION	COUNTY	TOTAL SHEETS	SHEET NO.
681	(115)RS-1	LIVINGSTON	279	73

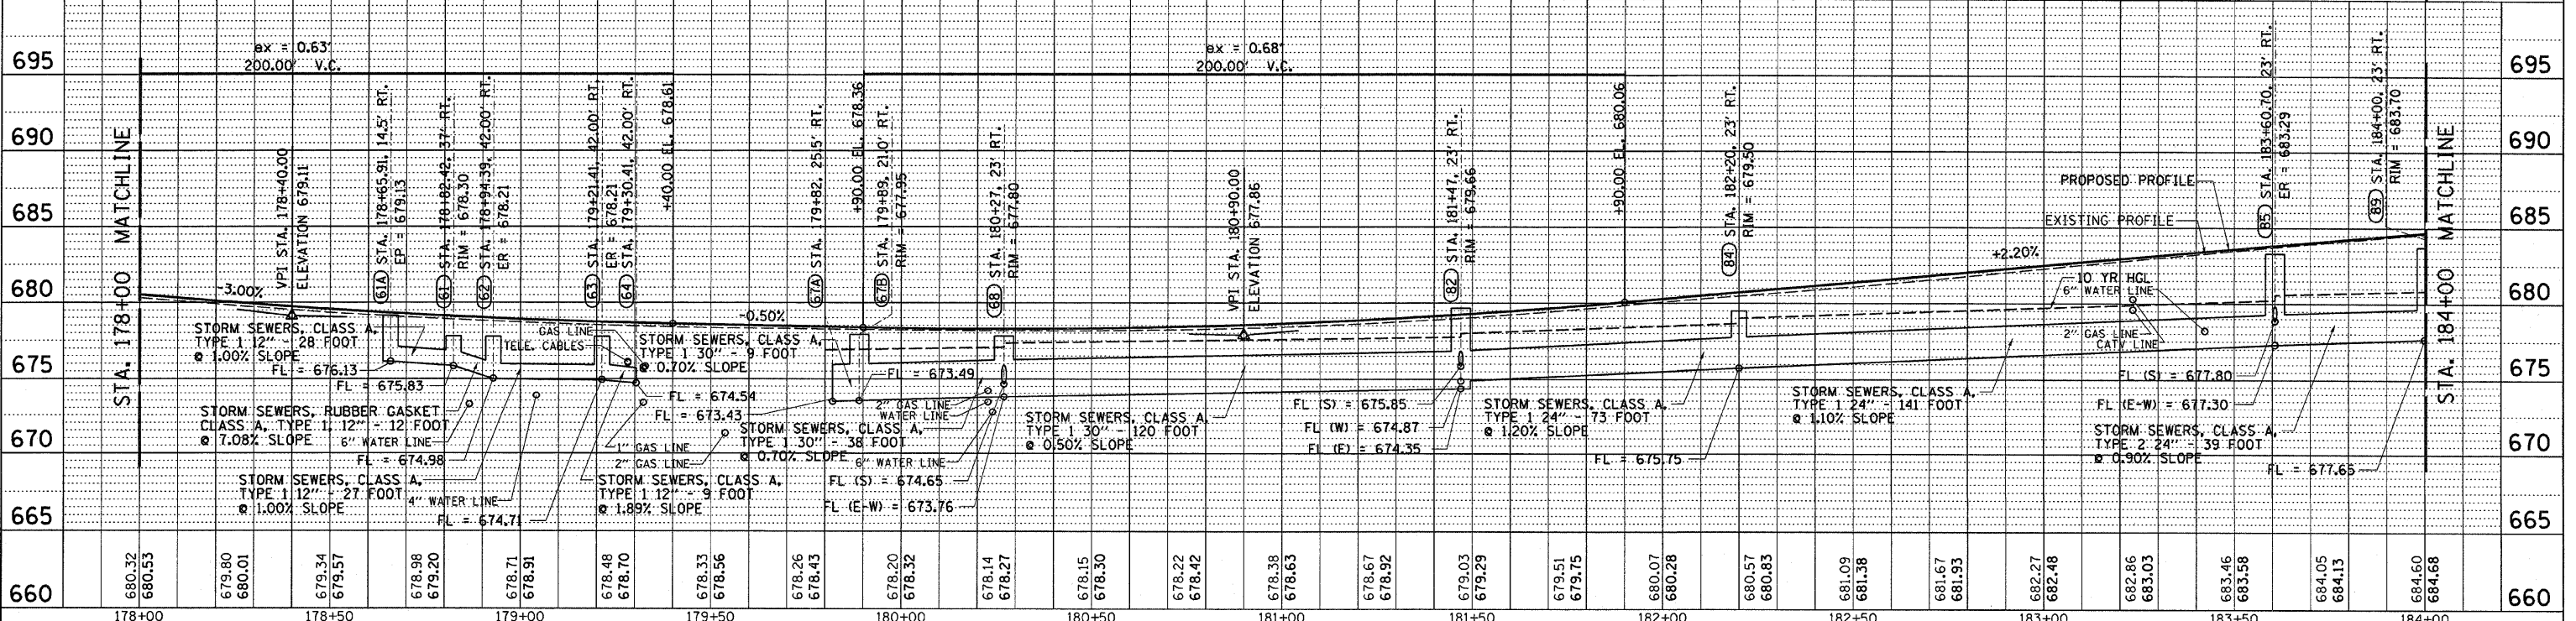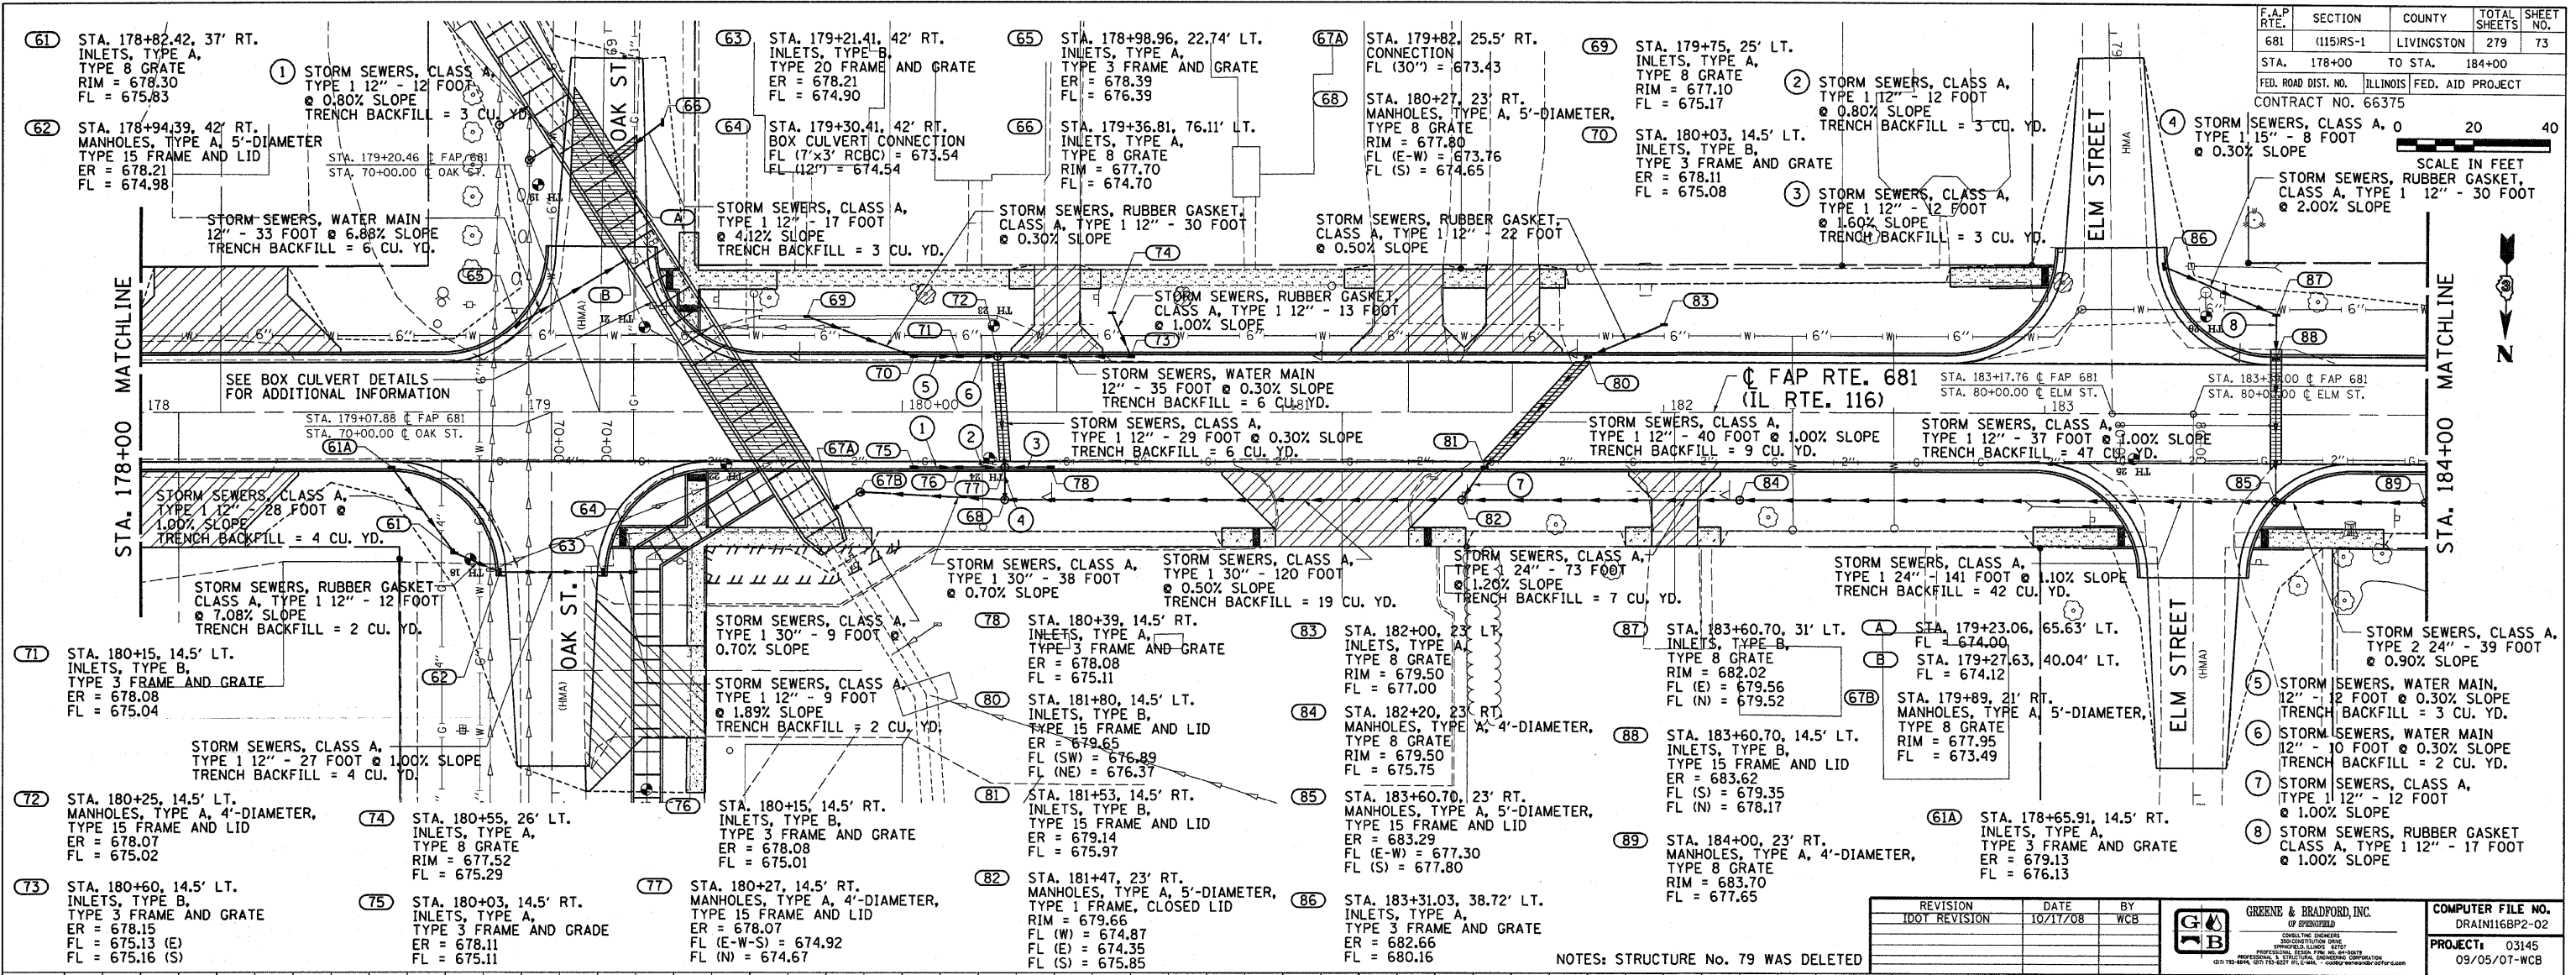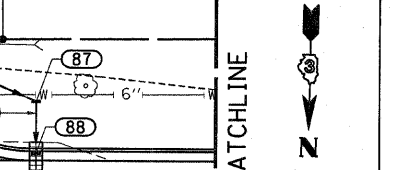

REVISION	DATE	BY

**GREENE & BRADFORD, INC.**  
 OF SPRINGFIELD  
 ENGINEERS, ARCHITECTS, PLANNERS  
 1015 W. MONROE ST., SPRINGFIELD, ILL. 62760  
 (618) 266-1111

COMPUTER FILE NO.
DRAIN116BP2-02

NOTES: STRUCTURE No. 79 WAS DELETED