
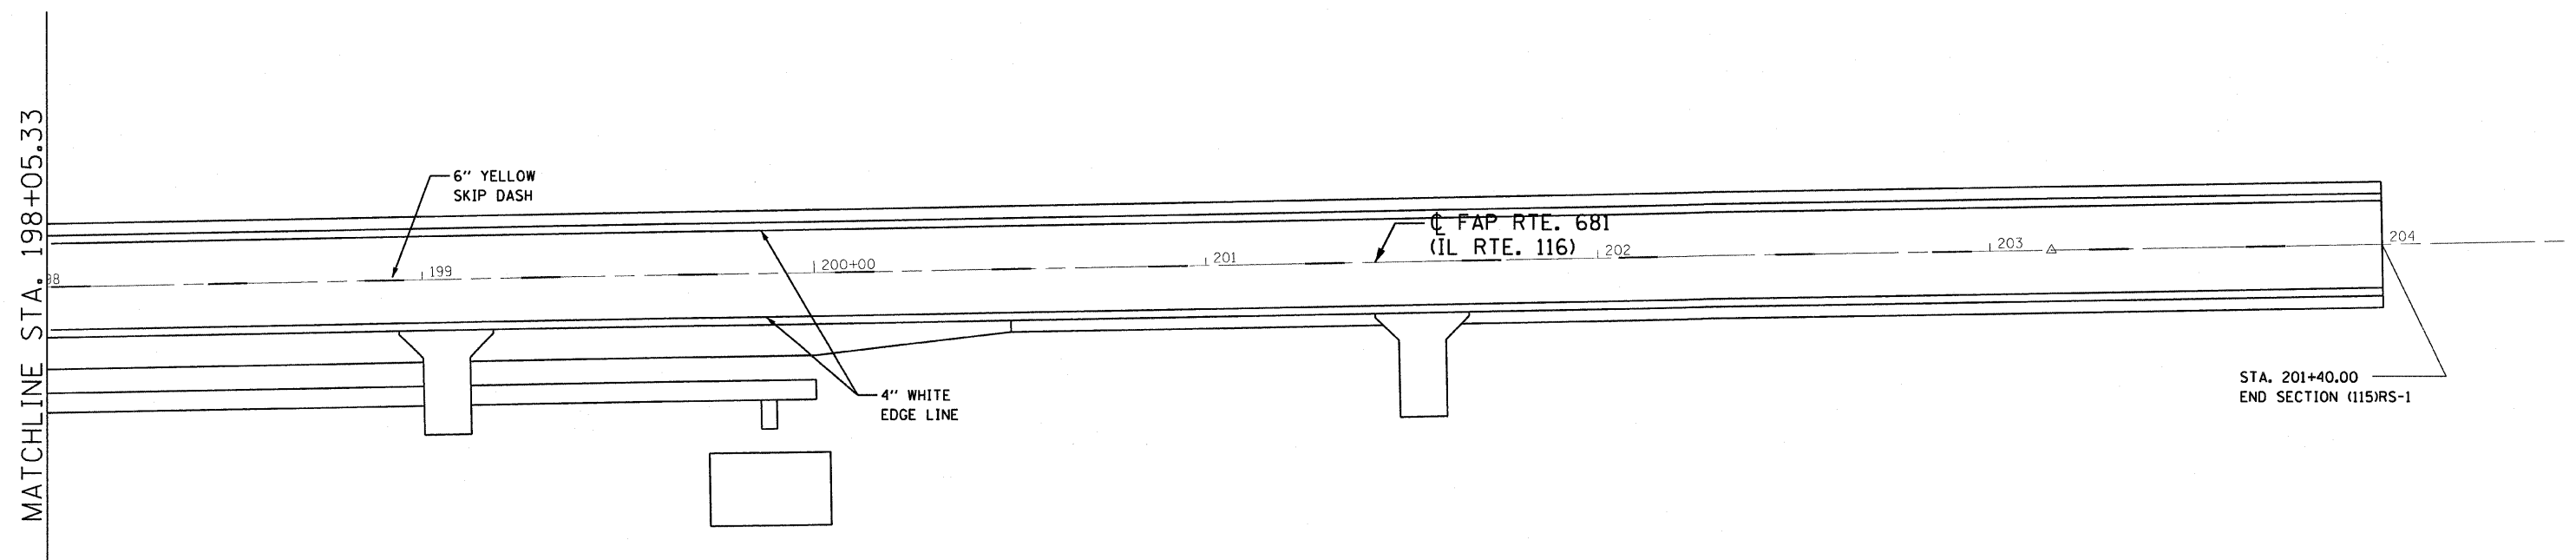


F.A.P. RTE.	SECTION	COUNTY	TOTAL SHEETS	SHEET NO.
681	(115)RS-1	LIVINGSTON	279	109
STA. 198+05.33		TO STA. 201+40.00		
FED. ROAD DIST. NO.		ILLINOIS FED. AID PROJECT		
CONTRACT NO. 66375				

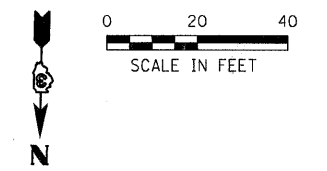

REVISIONS	
NAME	DATE

ILLINOIS DEPARTMENT OF TRANSPORTATION  
PAVEMENT MARKING PLAN

FAP 681 (IL RTE. 116)  
SECTION (115)RS-1  
LIVINGSTON COUNTY  
VILLAGE OF CULLOM

SCALE: AS SHOWN      DRAWN BY: EJR  
DATE      CHECKED BY: KCM

**McDonough-Whitlow, P.C.**  
Consulting Engineers & Land Surveyors

138 East Wood Street  
Hillsboro, IL 62049  
Phone: 217-532-9233  
Fax: 217-532-6300  
WWW.MCDONOUGH-WHITLOW.COM

1/8/2009 3:55:27 PM C:\345\DRAWINGS\STRIPES.dgn