
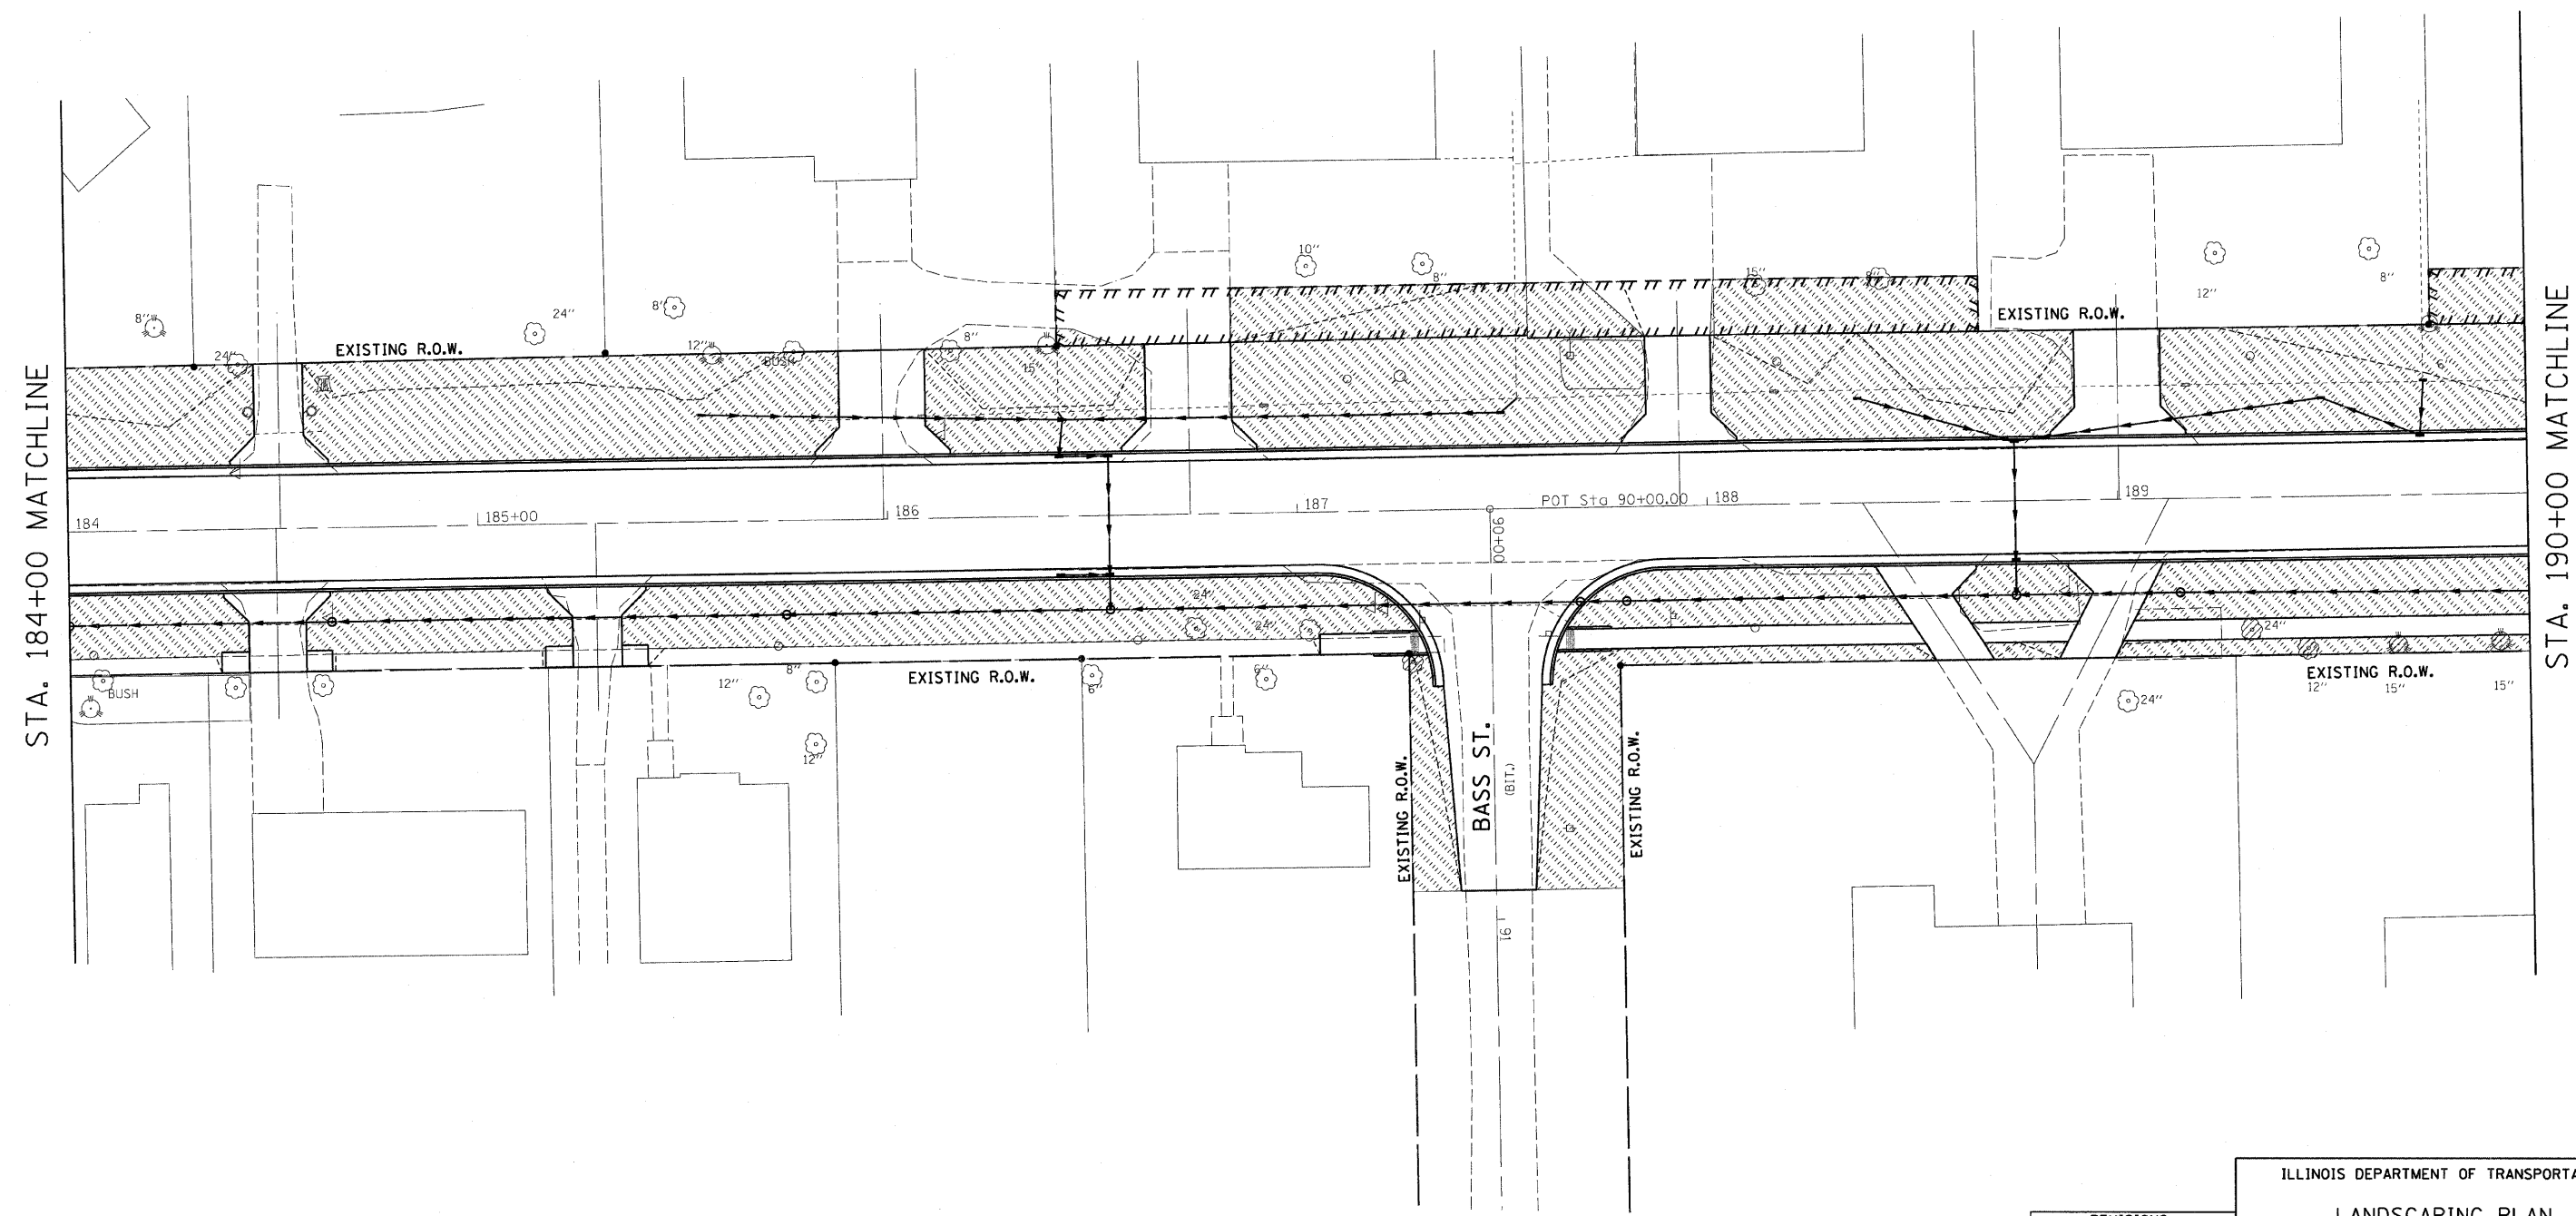


F.A.P. RTE.	SECTION	COUNTY	TOTAL SHEETS	SHEET NO.
681	(115)RS-1	LIVINGSTON	279	115
STA. 184+00	TO STA. 190+00			
FED. ROAD DIST. NO.	ILLINOIS FED. AID PROJECT			

CONTRACT NO. 66375

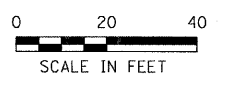

STA. 184+00 MATCHLINE

STA. 190+00 MATCHLINE

REVISIONS	
NAME	DATE

ILLINOIS DEPARTMENT OF TRANSPORTATION

LANDSCAPING PLAN

FAP 681 (IL RTE. 116)
SECTION (115)RS-1
LIVINGSTON COUNTY
VILLAGE OF CULLOM

SCALE: AS SHOWN
DATE: _____

DRAWN BY: CAR
CHECKED BY: TMM

McDonough-Whitlow, P.C.
Consulting Engineers & Land Surveyors

138 East Wood Street
Hillsboro, IL 62949
Phone: 217.532.9233
Fax: 217.532.6300
WWW.MCDONOUGH-WHITLOW.COM
MW PROJ. # 03-060

1/8/2009 4:50:02 PM 03-060-DRAWINGS\LANDSC-PEE-409