
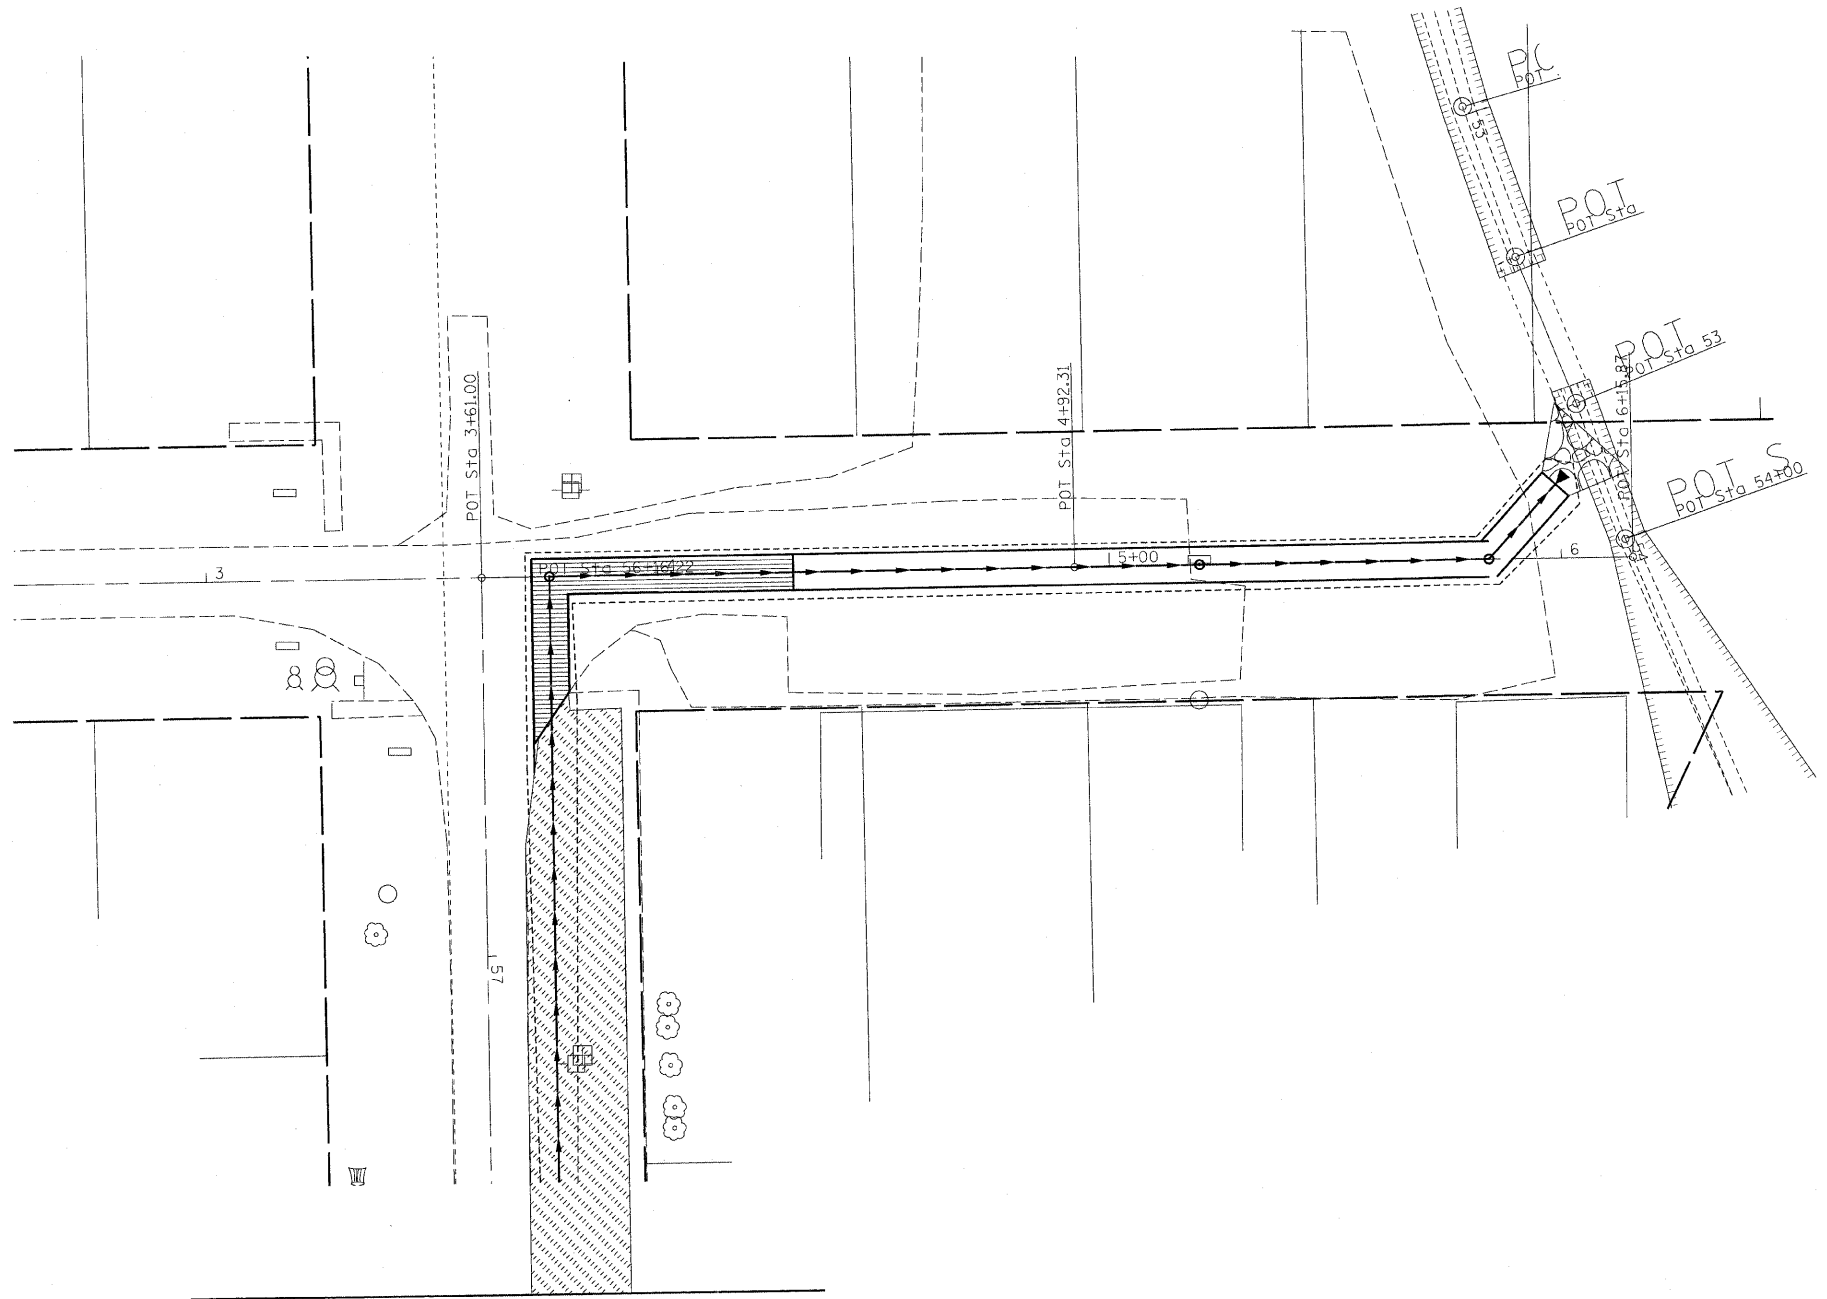


F.A.P. RTE.	SECTION	COUNTY	TOTAL SHEETS	SHEET NO.
681	(115)RS-1	LIVINGSTON	279	119
STA.		TO STA.		
FED. ROAD DIST. NO.	ILLINOIS	FED. AID PROJECT		
CONTRACT NO. 66375				

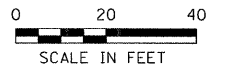

MATCHLINE 57+75.00 (MAPLE ST.)

REVISIONS	
NAME	DATE

ILLINOIS DEPARTMENT OF TRANSPORTATION

**LANDSCAPE PLAN**

FAP 681 (IL RTE. 116)  
SECTION (115)RS-1  
LIVINGSTON COUNTY  
VILLAGE OF CULLOM

SCALE: AS SHOWN  
DATE

DRAWN BY: CAR  
CHECKED BY: TMM

**McDonough-Whitlow, P.C.**  
Consulting Engineers & Land Surveyors

138 East Wood Street  
Hillsboro, IL 62049  
Phone: 217.532.8233  
Fax: 217.532.6300  
MK PROJ. 03-050

6/2/2009 4:31:14 PM S:\30345\01\115RS-1\LANDSCAPE.DWG