
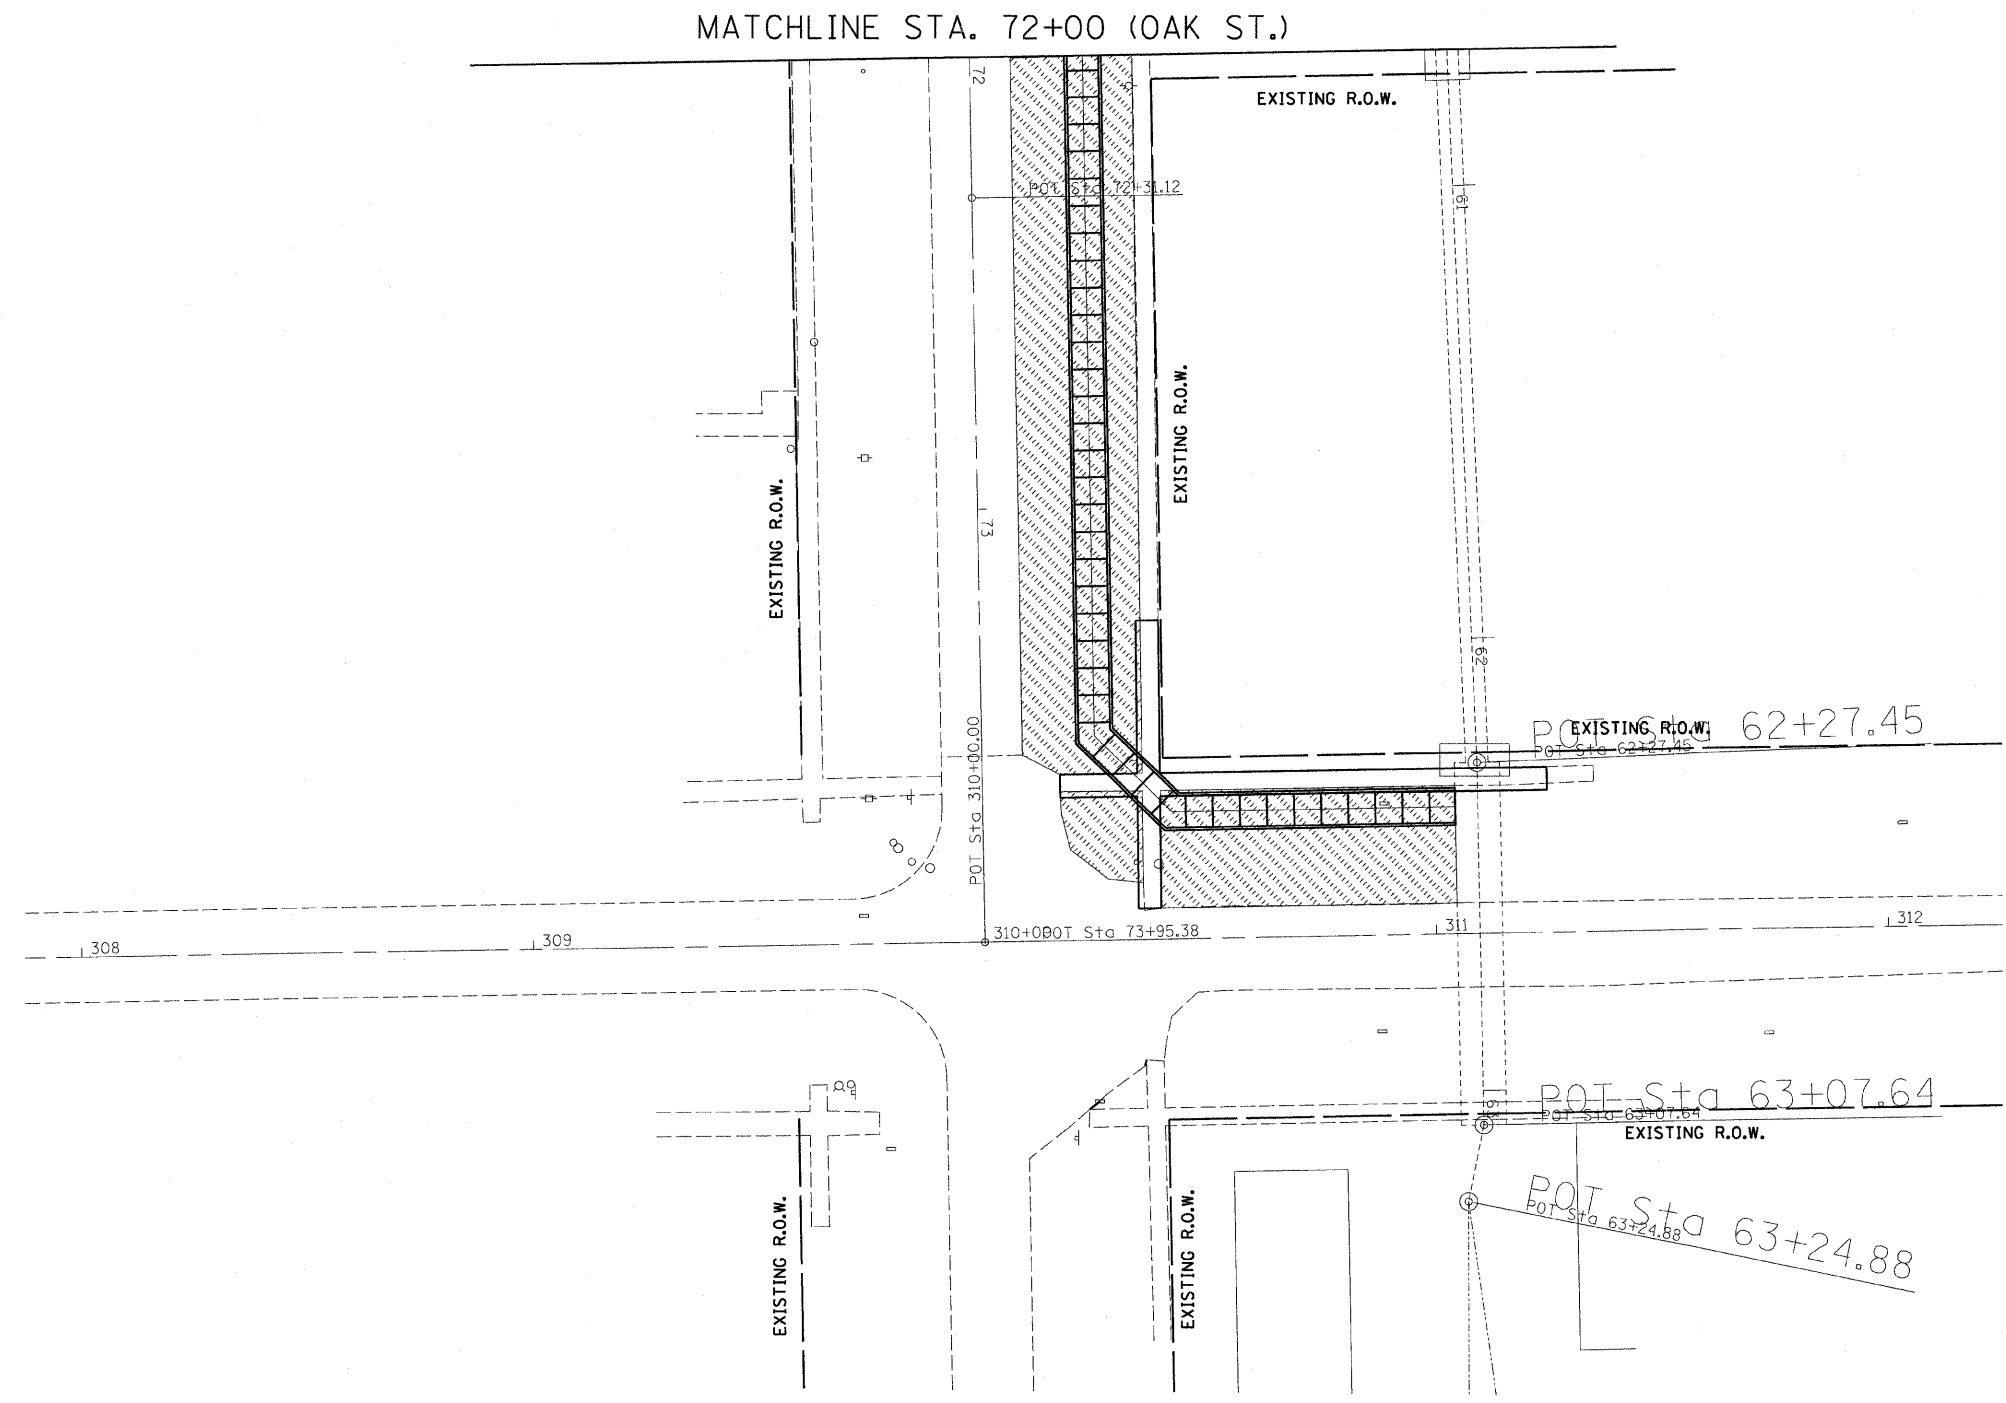


F.A.P. RTE.	SECTION	COUNTY	TOTAL SHEETS	SHEET NO.
681	(115)RS-1	LIVINGSTON	279	120
STA.		TO STA.		
FED. ROAD DIST. NO.	ILLINOIS	FED. AID PROJECT		
CONTRACT NO. 66375				

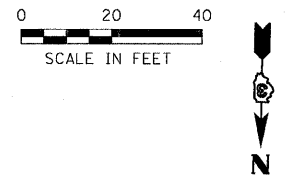

REVISIONS	
NAME	DATE

ILLINOIS DEPARTMENT OF TRANSPORTATION

**LANDSCAPING PLAN**

FAP 681 (IL RTE. 116)  
SECTION (115)RS-1  
LIVINGSTON COUNTY  
VILLAGE OF CULLOM

SCALE: AS SHOWN      DRAWN BY: CAR  
DATE      CHECKED BY: TMM

**McDonough-Whitlow, P.C.**  
Consulting Engineers & Land Surveyors

138 East Wood Street  
Hillsboro, IL 62049  
Phone: 217.532.5233  
Fax: 217.532.6300  
www.mw-engineers.com  
MW PROJ. 03-050

1/6/2008 4:34:16 PM S:\03\AS\DRAWINGS\LANDSCAPING