


F.A.P. RTE.	SECTION	COUNTY	TOTAL SHEETS	SHEET NO.
681	115R5-1	LIVINGSTON	279	139
STA. 156+00.00 TO STA. 156+25.00				
FED. ROAD DIST. NO.		ILLINOIS	FED. AID PROJECT	
70 CONTRACT NO. 66375				

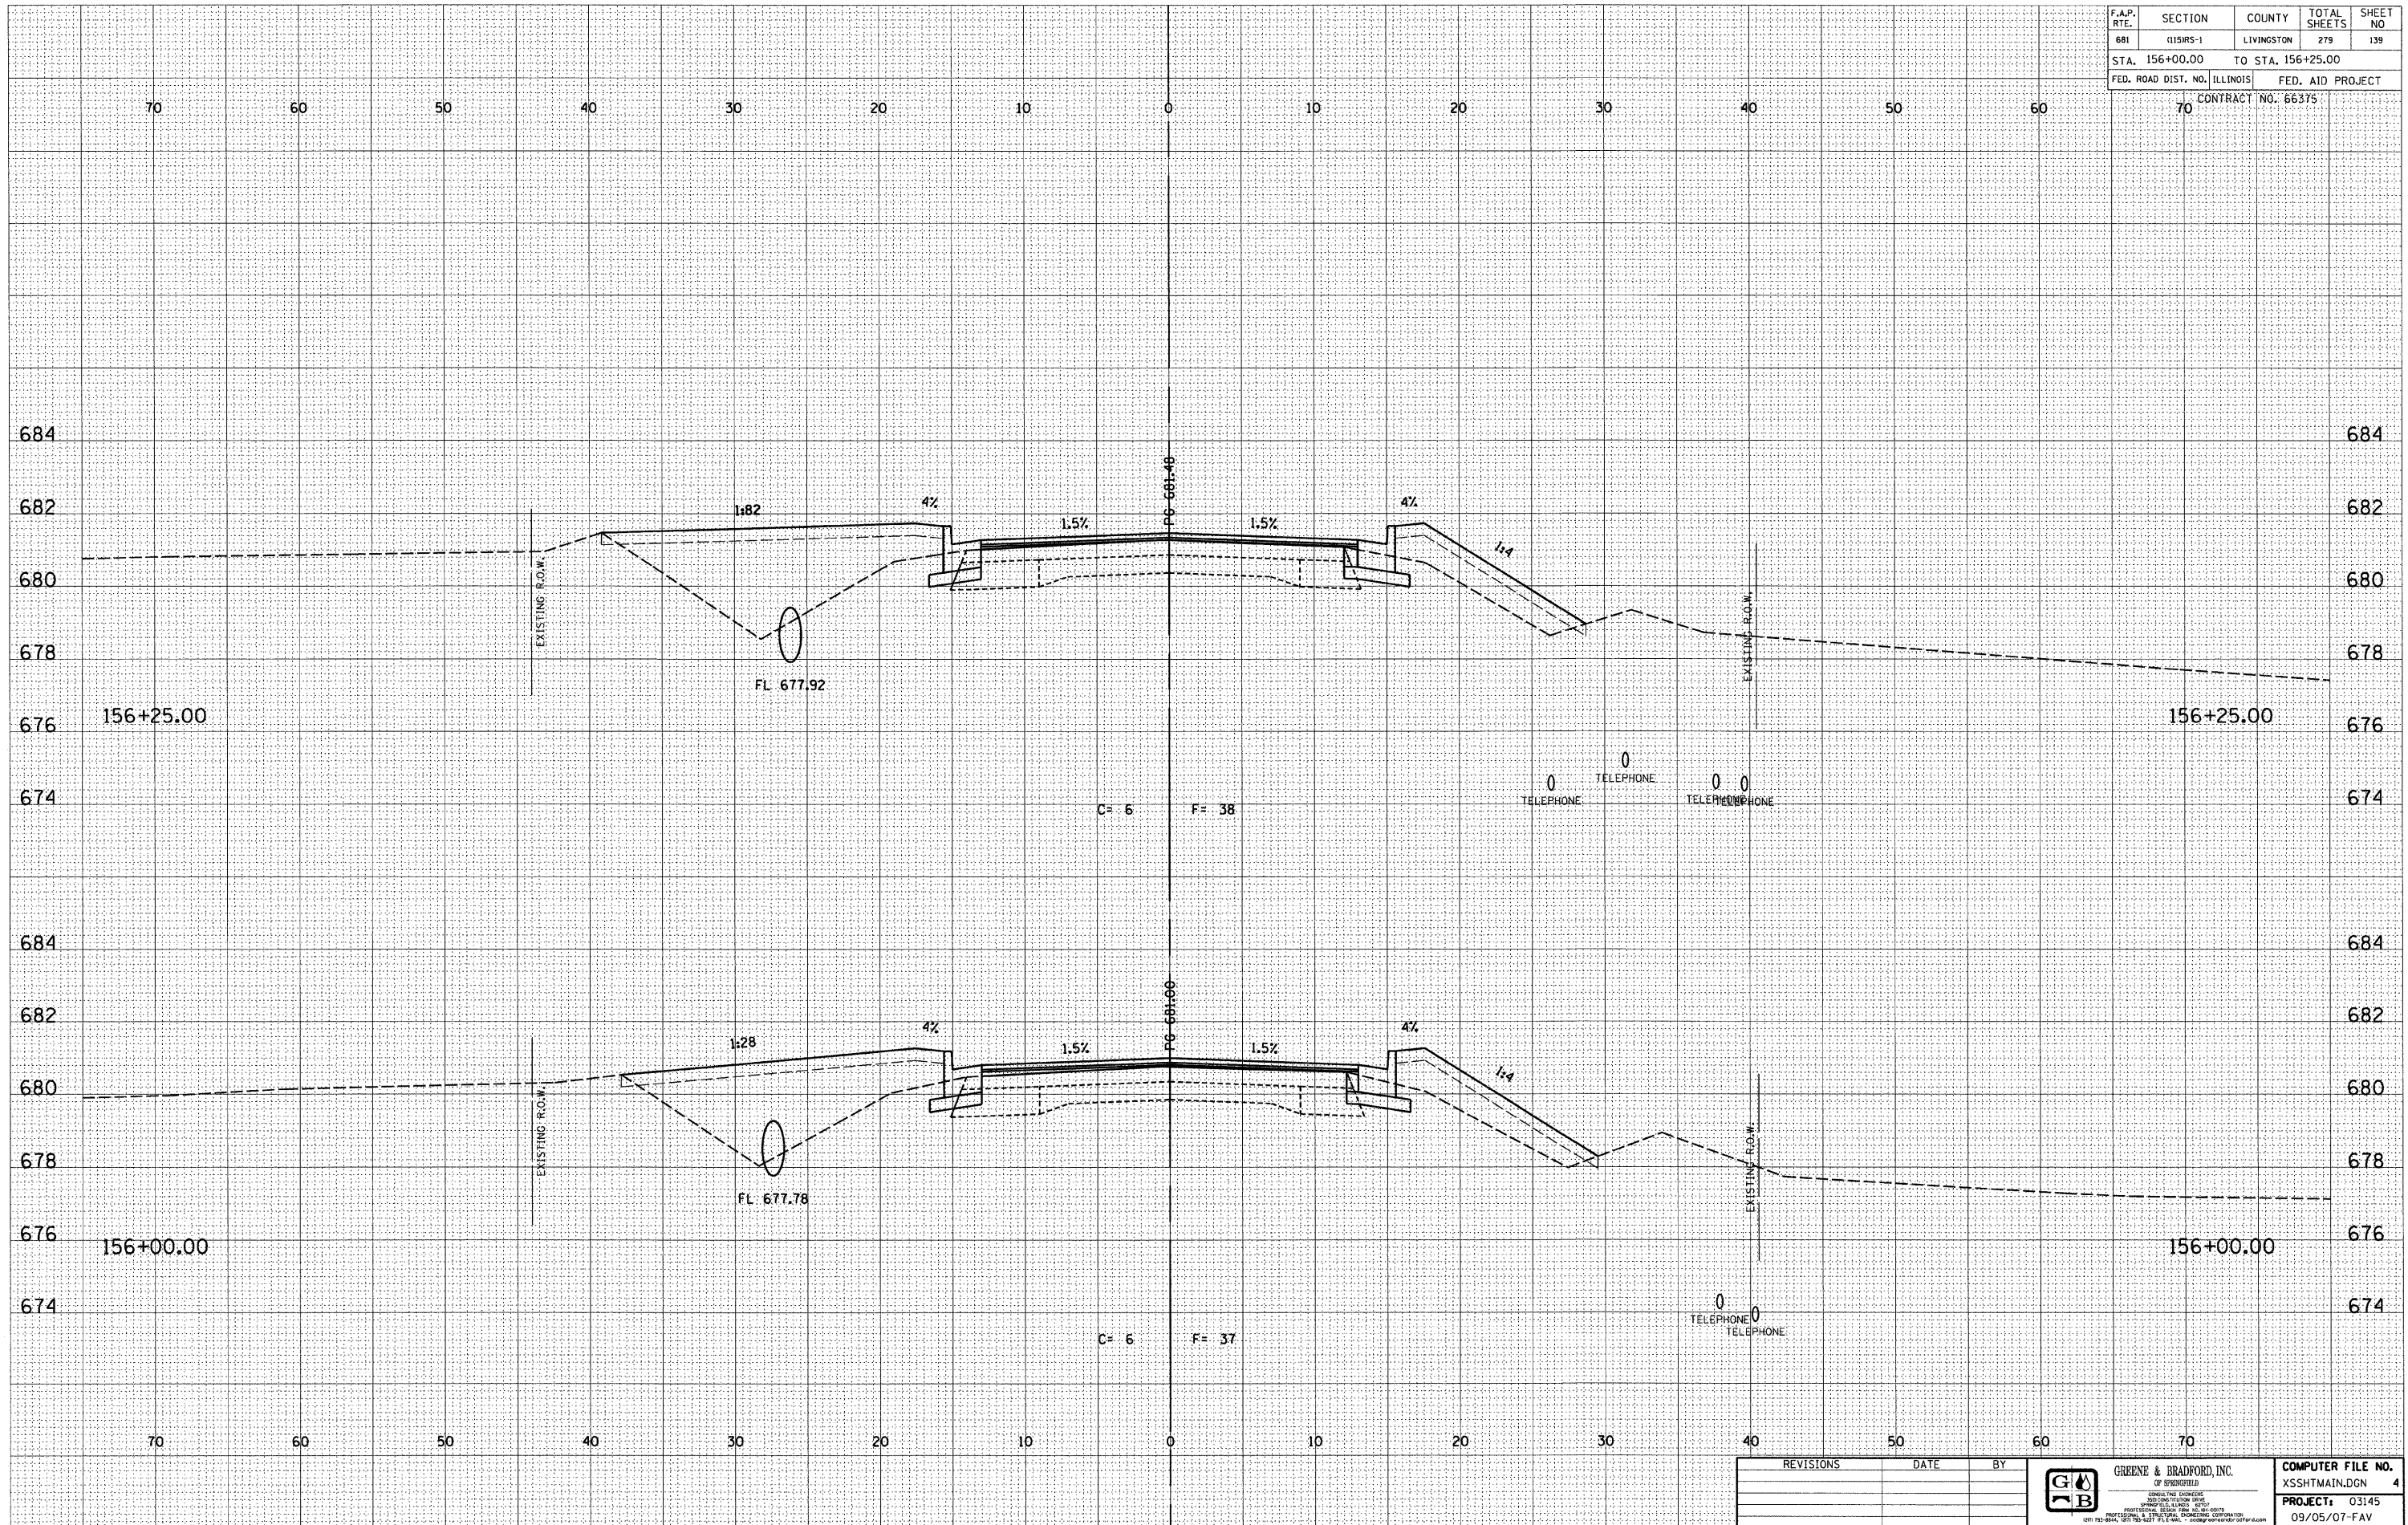

DESIGN		
INT.	DATE	REASON

BY	DATE

FINAL SURVEY	DATE

PLOTS & CHECKS			
INT.	DATE	NO.	REASON

BY	DATE

ORIGINAL SURVEY	DATE

CHECKS		
INT.	DATE	REASON

REVISIONS	DATE	BY

	<b>GREENE &amp; BRADFORD, INC.</b> <small>CONSULTING ENGINEERS OF ENGINEERS</small> <small>PROFESSIONAL ENGINEERS REGISTERED IN ILLINOIS</small> <small>1001 193-BUILDING, SUITE 101, F.L.C. - CHICAGO, ILLINOIS 60604</small>	<b>COMPUTER FILE NO.</b> XSSHTMAIN.DGN 4 <b>PROJECT:</b> 03145 09/05/07-FAV
--	---	--