


F.A.P. RTE.	SECTION	COUNTY	TOTAL SHEETS	SHEET NO.
681	0151RS-1	LIVINGSTON	279	148
STA. 159+42.90		TO STA. 159+50.00		
FED. ROAD DIST. NO. ILLINOIS		FED. AID PROJECT		
70		CONTRACT NO. 66375		

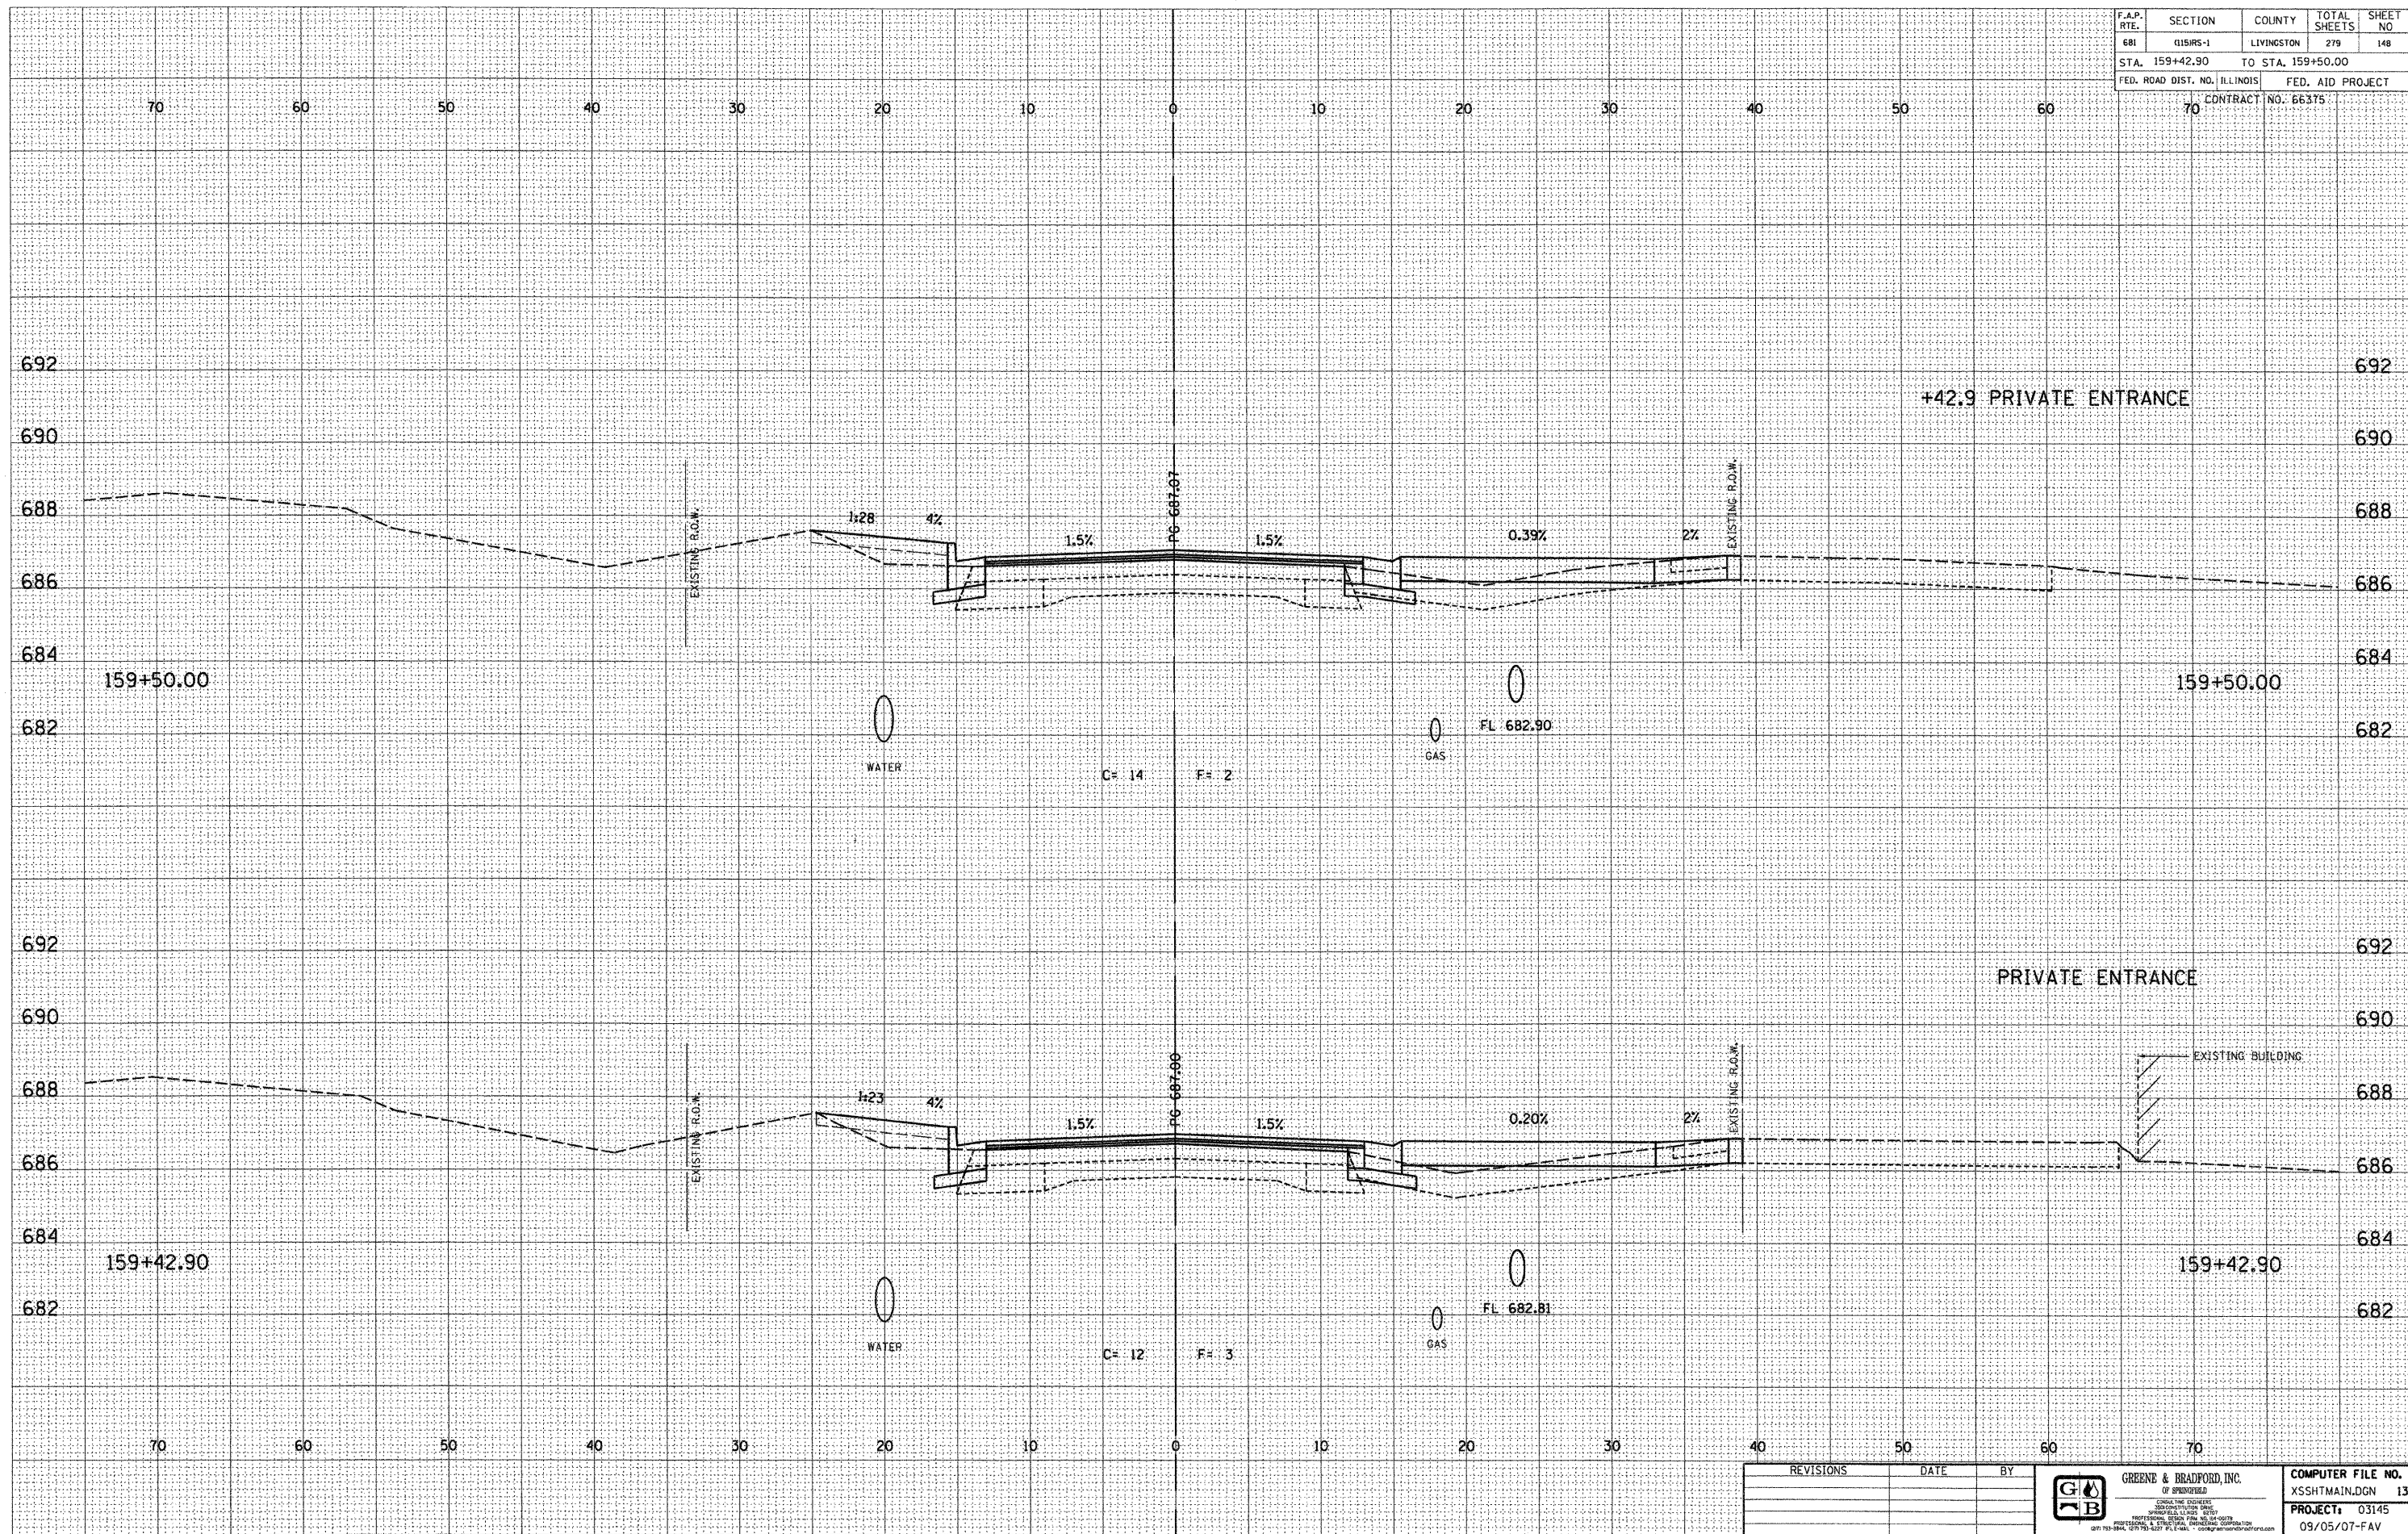

DESIGN		
INT.	DATE	REASON

DATE	BY

PLOTS & CHECKS			
INT.	DATE	NO.	REASON

DATE	BY

CHECKS		
INT.	DATE	REASON

REVISIONS	DATE	BY	 <b>GREENE &amp; BRADFORD, INC.</b> OF SPRINGFIELD <small>CONSULTING ENGINEERS          2000 WASHINGTON AVENUE          SPRINGFIELD, ILLINOIS 62761          PHONE: 217-223-1111 FAX: 217-223-1112          WWW: WWW.GREENEANDBRADFORD.COM</small>	COMPUTER FILE NO.
				XSSHTMAIN.DGN 13
			PROJECT: 03145	
			09/05/07-FAV	

E-XSEC 2:1 06/09/03

CROSS SECTIONS - FAP 681 (IL RTE. 116) LIVINGSTON COUNTY  
 STA. 159+42.90 TO STA. 159+50.00