

DESIGN		
INT.	DATE	REASON


DATE	BY

PLOTS & CHECKS			
INT.	DATE	NO.	REASON

DATE	BY

CHECKS		
INT.	DATE	REASON

F.A.P. RTE.	SECTION	COUNTY	TOTAL SHEETS	SHEET NO.
681	115RS-1	LIVINGSTON	278	157
STA. 162+00.00		TO STA. 162+25.00		
FED. ROAD DIST. NO. ILLINOIS		FED. AID PROJECT		
70 CONTRACT NO. 66375				

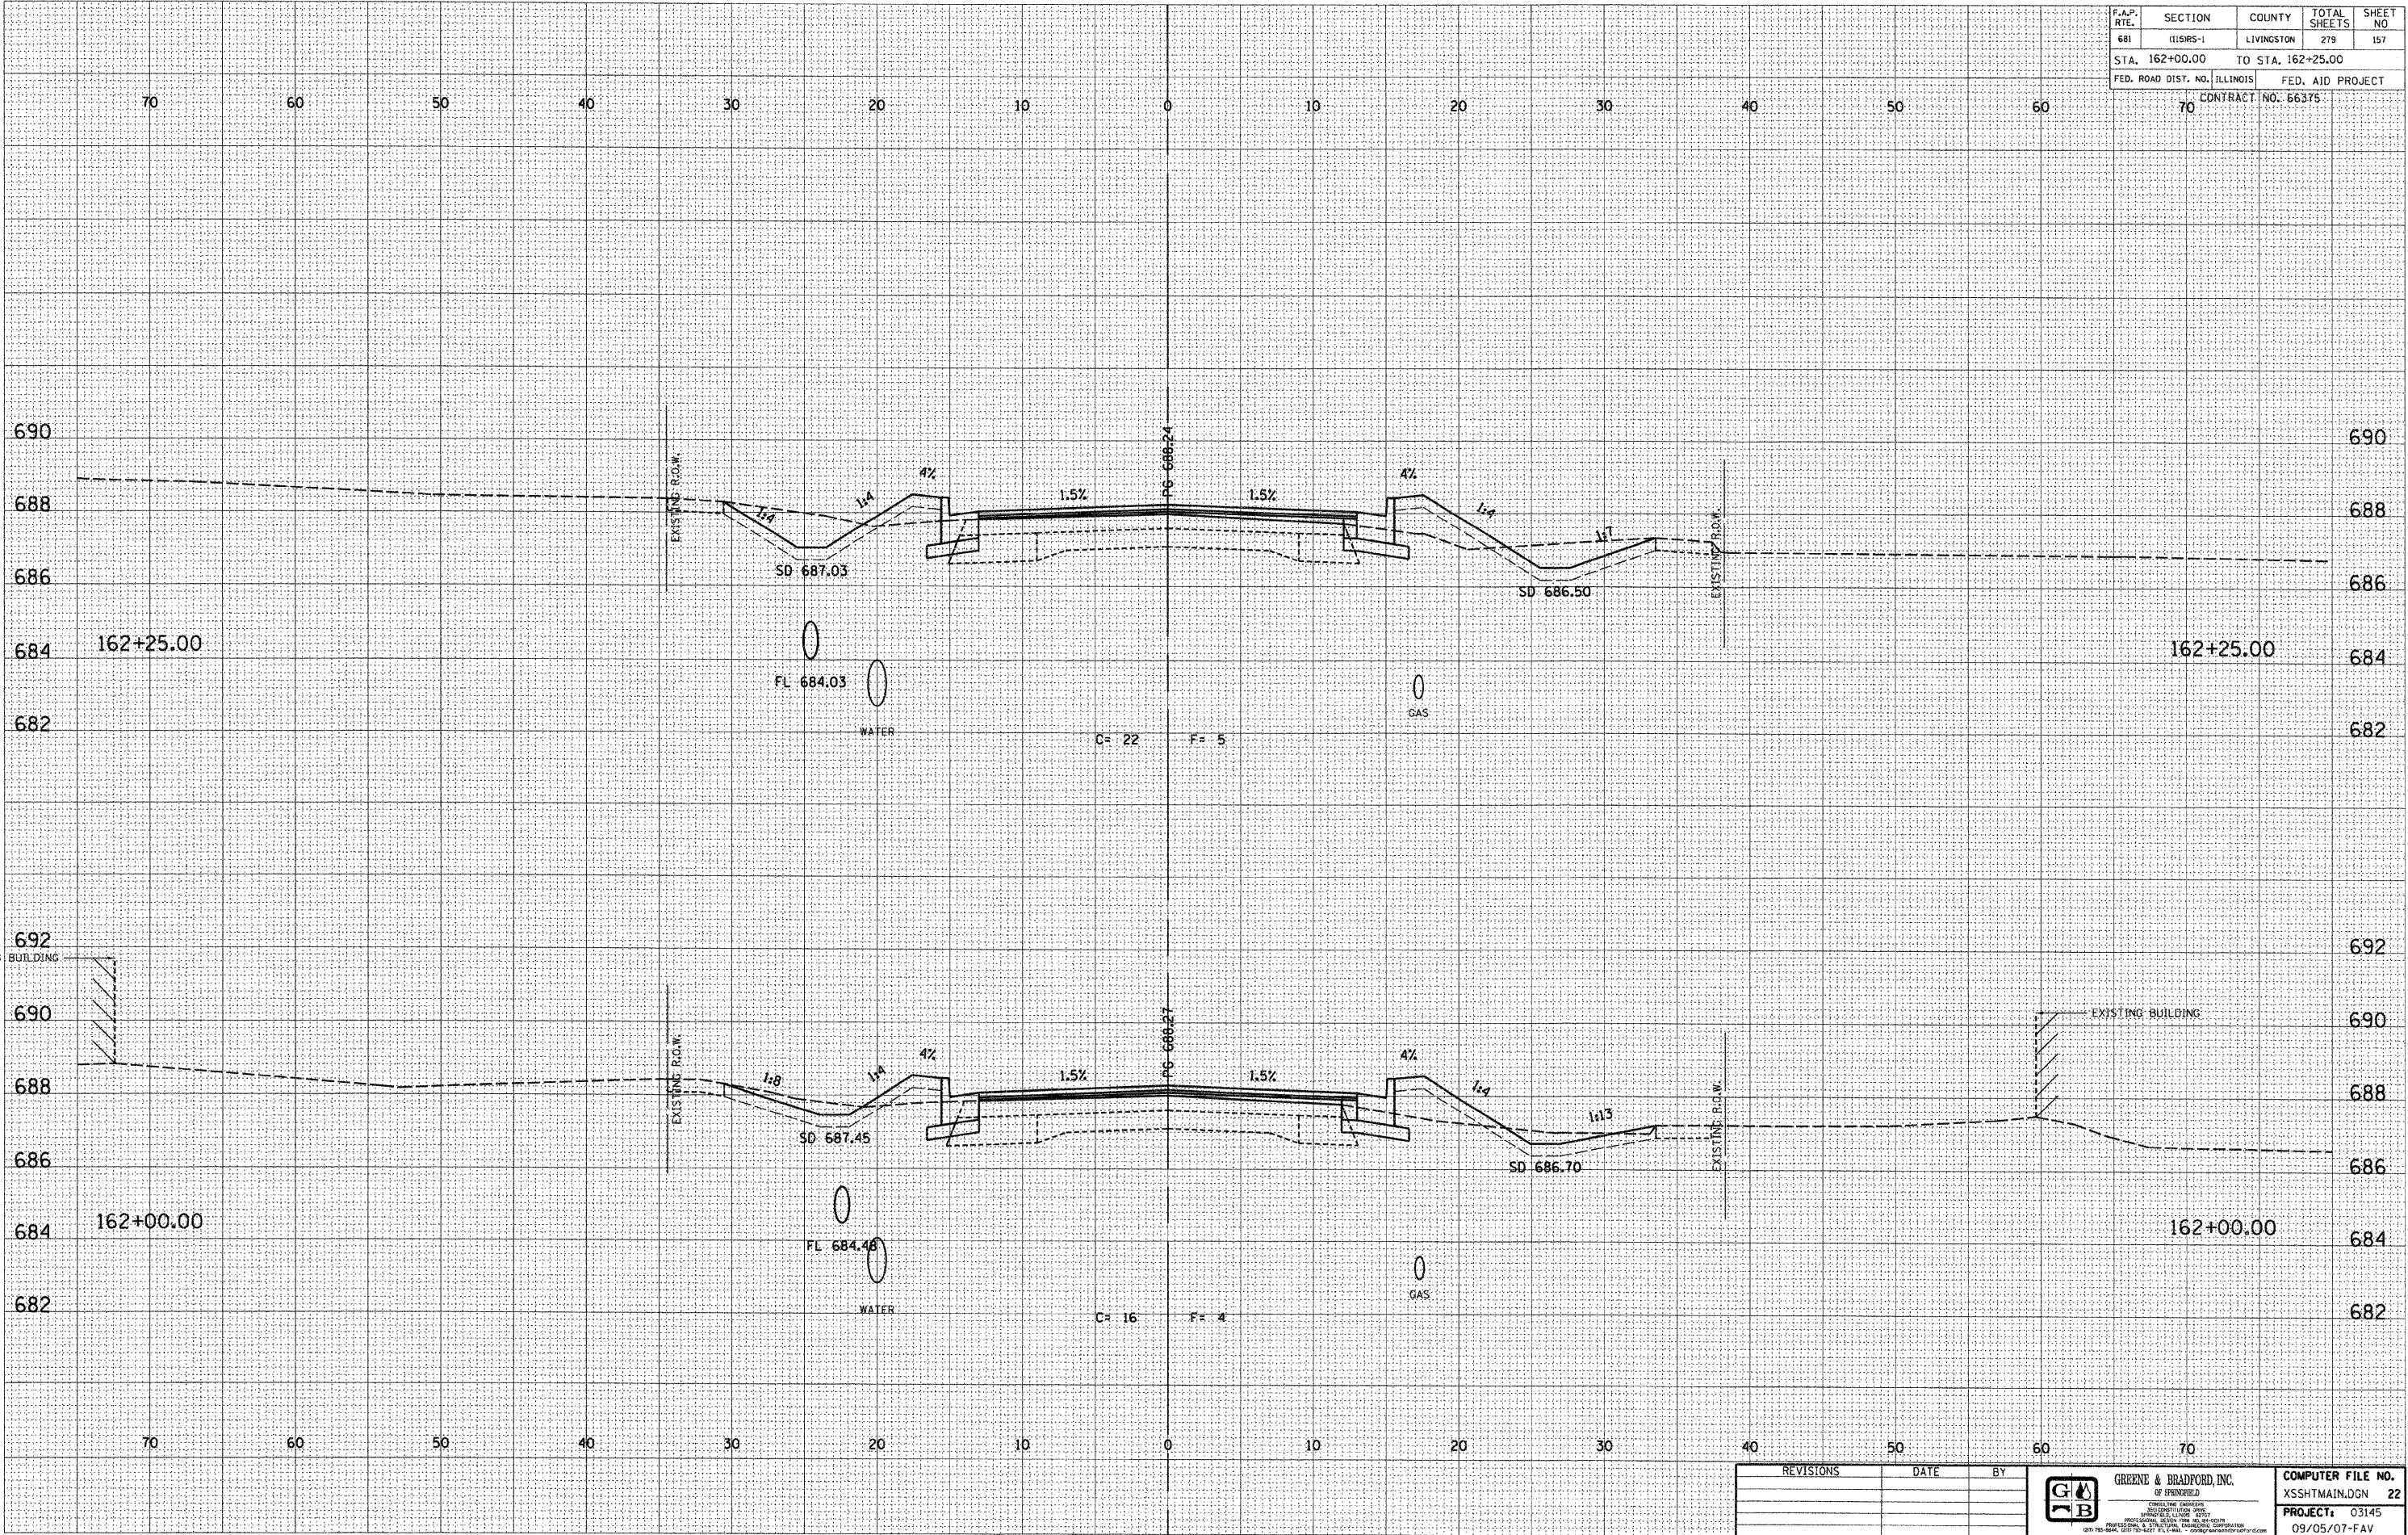

REVISIONS	DATE	BY

	GREENE & BRADFORD, INC. OF SPRINGFIELD <small>PROFESSIONAL ENGINEERS REGISTERED PROFESSIONAL SURVEYORS PROFESSIONAL GEOTECHNICAL ENGINEERS PROFESSIONAL LAND SURVEYORS PROFESSIONAL CIVIL ENGINEERS</small>	COMPUTER FILE NO. XSSHTMAIN.DGN 22 PROJECT: 03145 09/05/07-FAV

E-XSEC 2:1 06/09/03

CROSS SECTIONS - FAP 681 (IL RTE. 116) LIVINGSTON COUNTY

STA. 162+00.00 TO STA. 162+25.00