


F.A.P. RTE.	SECTION	COUNTY	TOTAL SHEETS	SHEET NO
681	(115)RS-1	LIVINGSTON	279	161
STA. 163+25.00		TO STA. 163+50.00		
FED. ROAD DIST. NO. ILLINOIS		FED. AID PROJECT		
		CONTRACT NO. 66375		

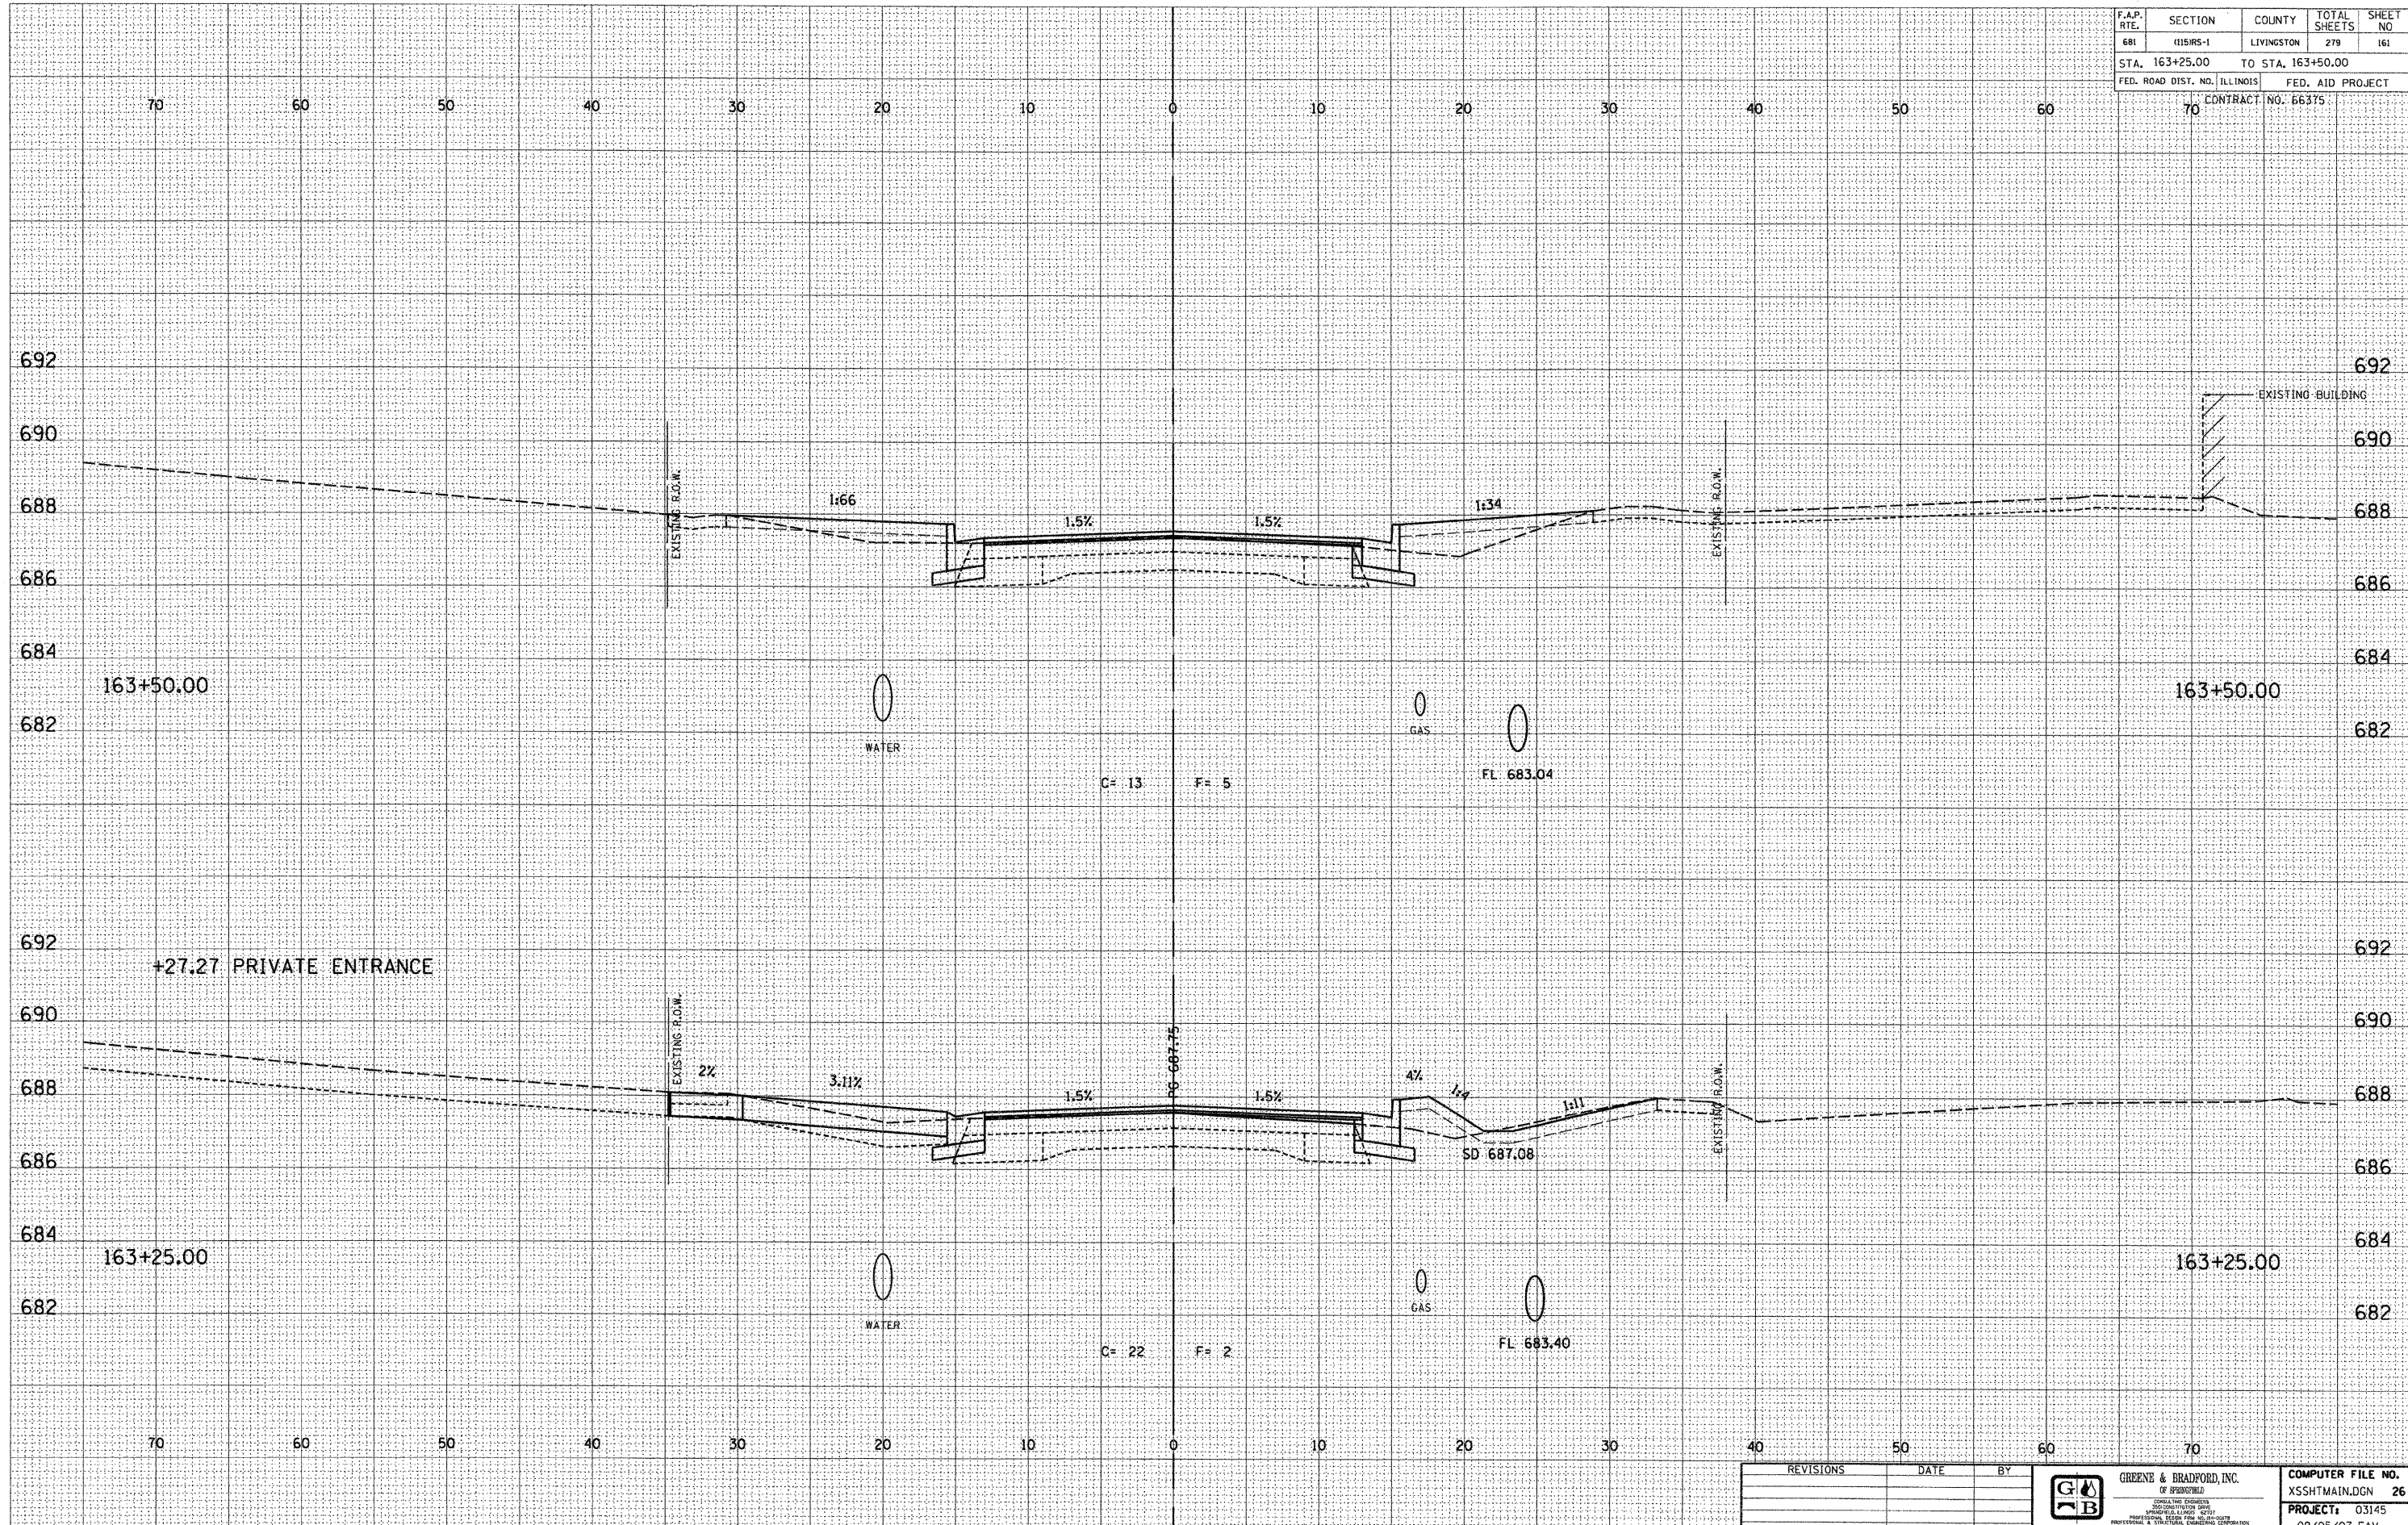

DESIGN		
INT.	DATE	REASON

PLOTS & CHECKS			
INT.	DATE	NO.	REASON

CHECKS		
INT.	DATE	REASON

REVISIONS	DATE	BY


GREENE & BRADFORD, INC.
 OF SPRINGFIELD
 CONSULTING ENGINEERS
 1500 COMMERCIAL DRIVE
 SPRINGFIELD, ILLINOIS 62761
 PHONE: (217) 223-8844 FAX: (217) 223-8227

COMPUTER FILE NO.	XSSHTMAIN.DGN	26
PROJECT:	03145	
	09/05/07-FAV	

E-XSEC 2:1 06/09/03

CROSS SECTIONS - FAP 681 (IL RTE. 116) LIVINGSTON COUNTY
 STA. 163+25.00 TO STA. 163+50.00