


F.A.P. RTE.	SECTION	COUNTY	TOTAL SHEETS	SHEET NO
681	015HS-1	LIVINGSTON	279	163
STA. 163+94.00		TO STA. 163+95.98		
FED. ROAD DIST. NO. ILLINOIS		FED. AID PROJECT		
		CONTRACT NO. 66375		

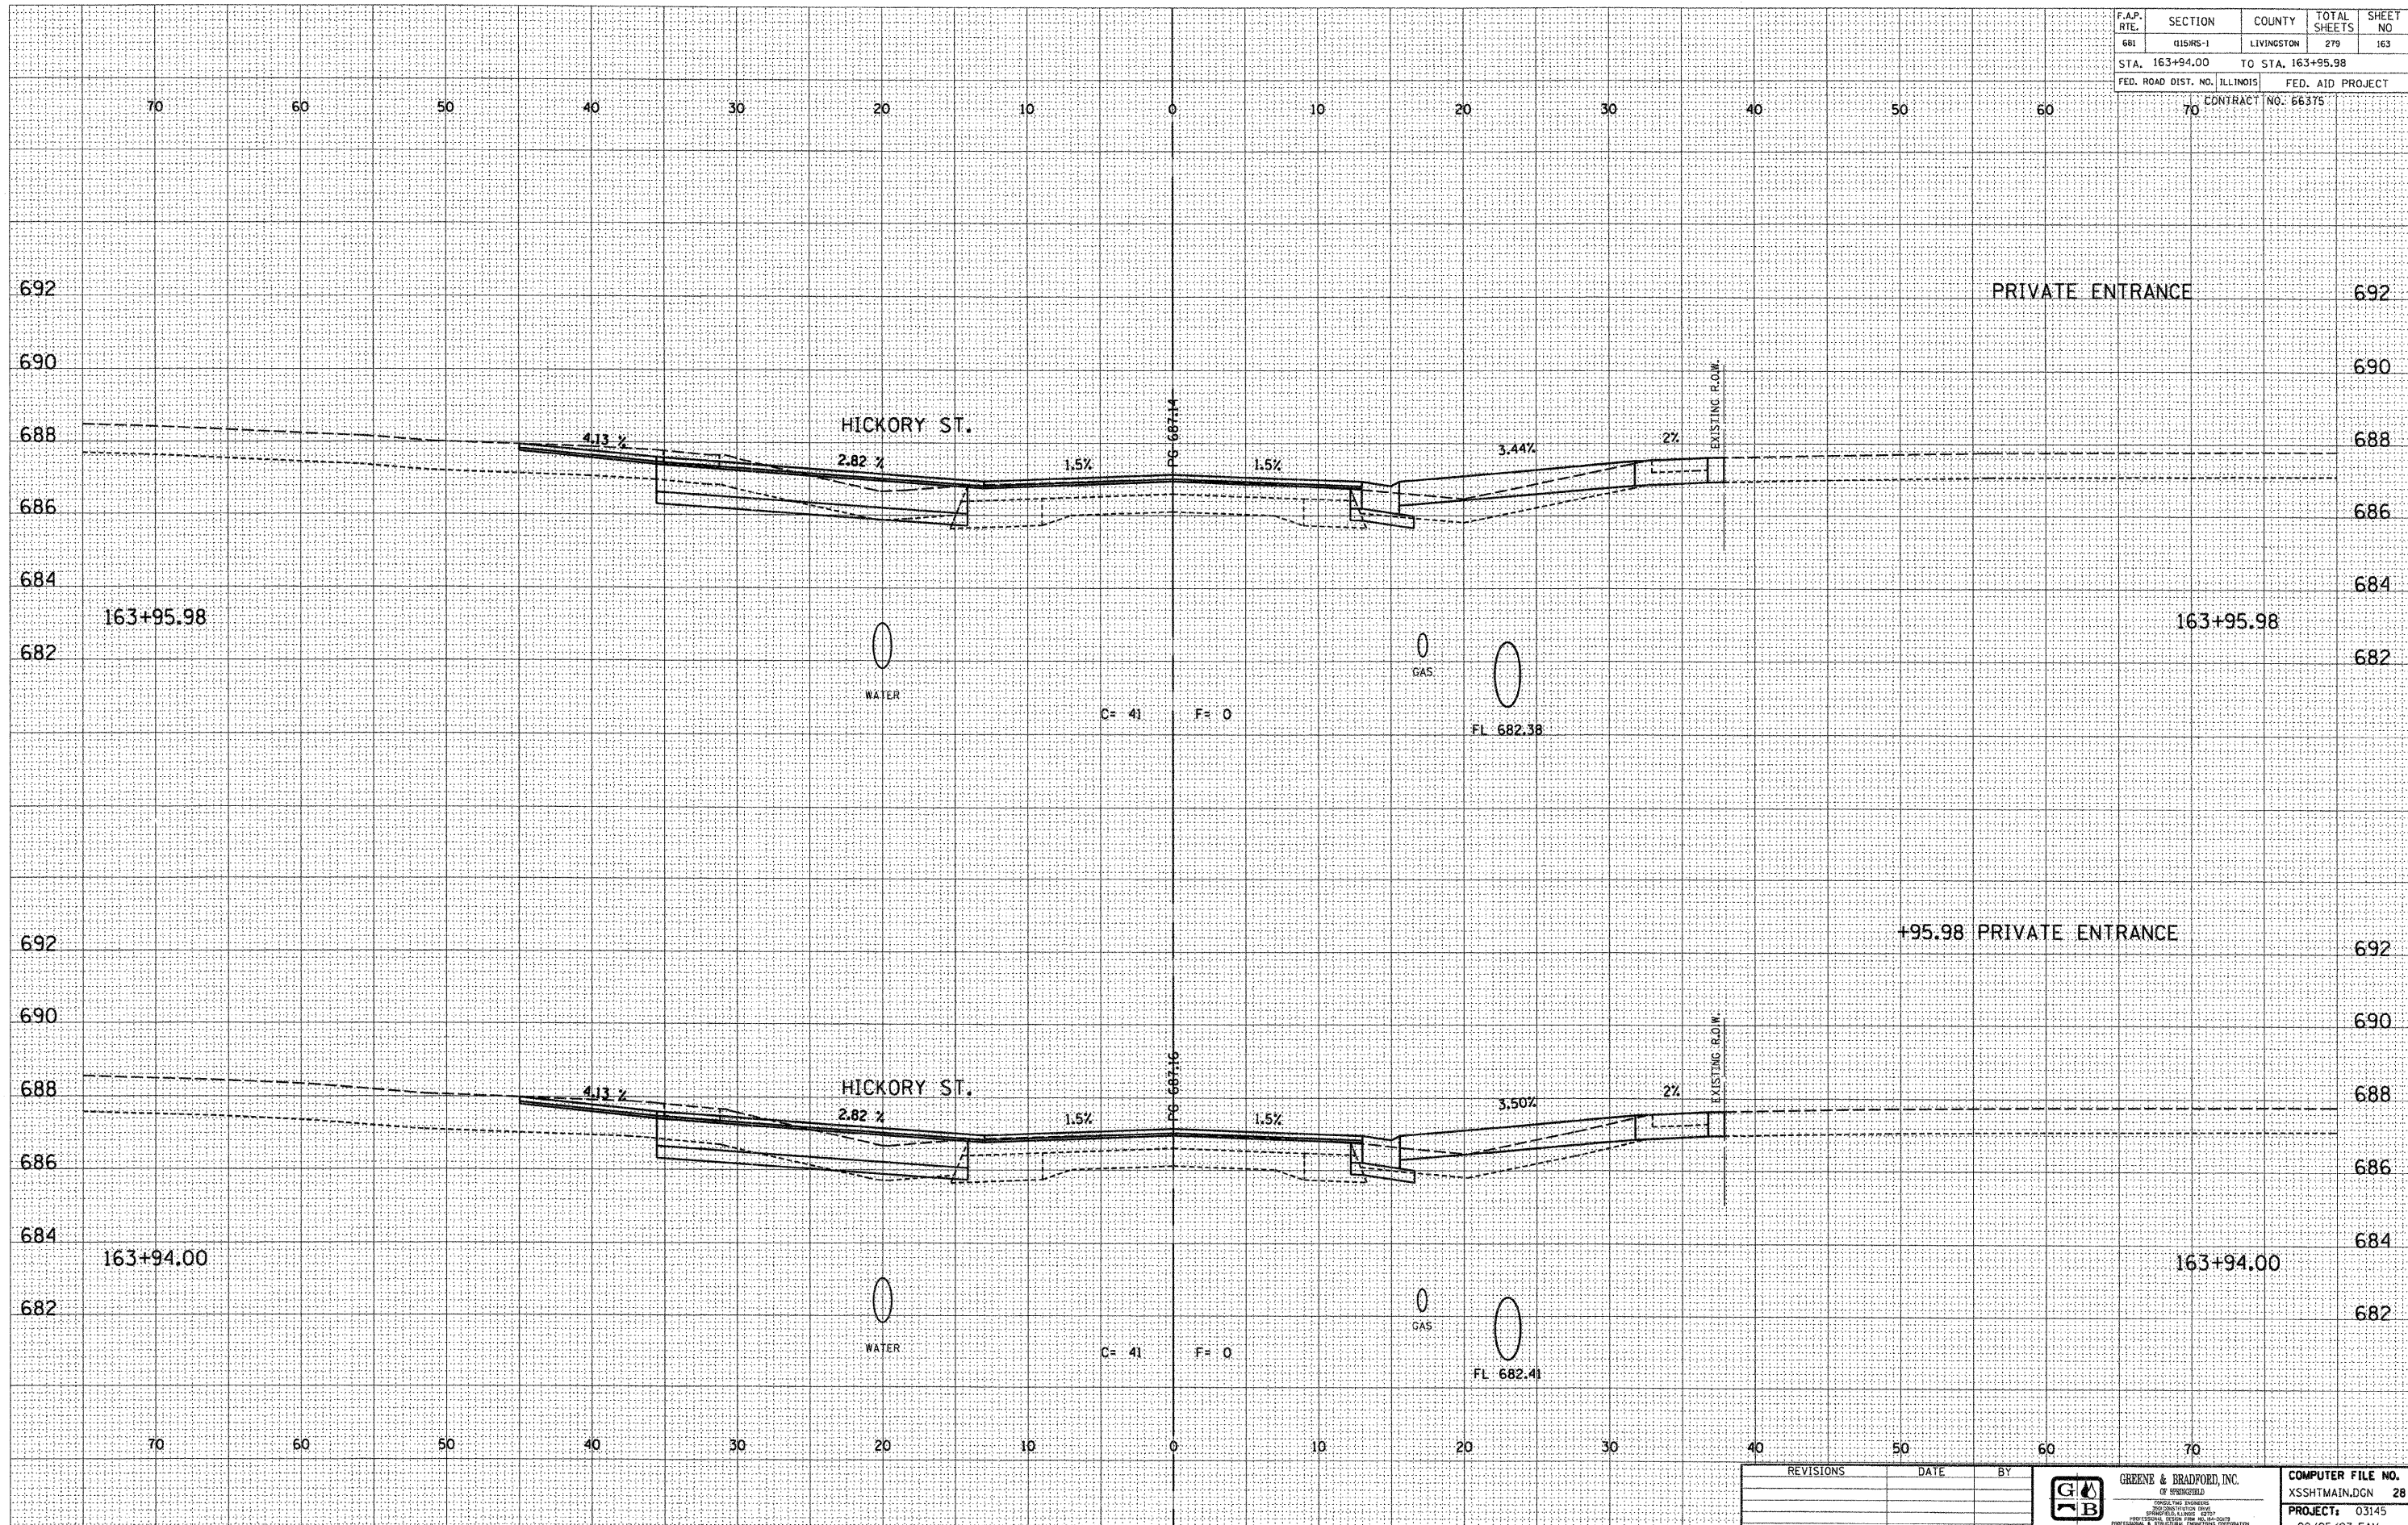

DESIGN		
INT.	DATE	REASON

BY	DATE

PLOTS & CHECKS			
INT.	DATE	NO.	REASON

BY	DATE

CHECKS		
INT.	DATE	REASON

REVISIONS	DATE	BY



COMPUTER FILE NO.	XSSHTMAIN.DGN	28
PROJECT:	03145	
	09/05/07-FAV	

E-XSEC 2:1 06/09/03