


F.A.P. R.T.E.	SECTION	COUNTY	TOTAL SHEETS	SHEET NO.
681	115RS-1	LIVINGSTON	279	178
STA. 169+00.00		TO STA. 169+25.00		
FED. ROAD DIST. NO. ILLINOIS			FED. AID PROJECT	
70 CONTRACT			NO. 66375	

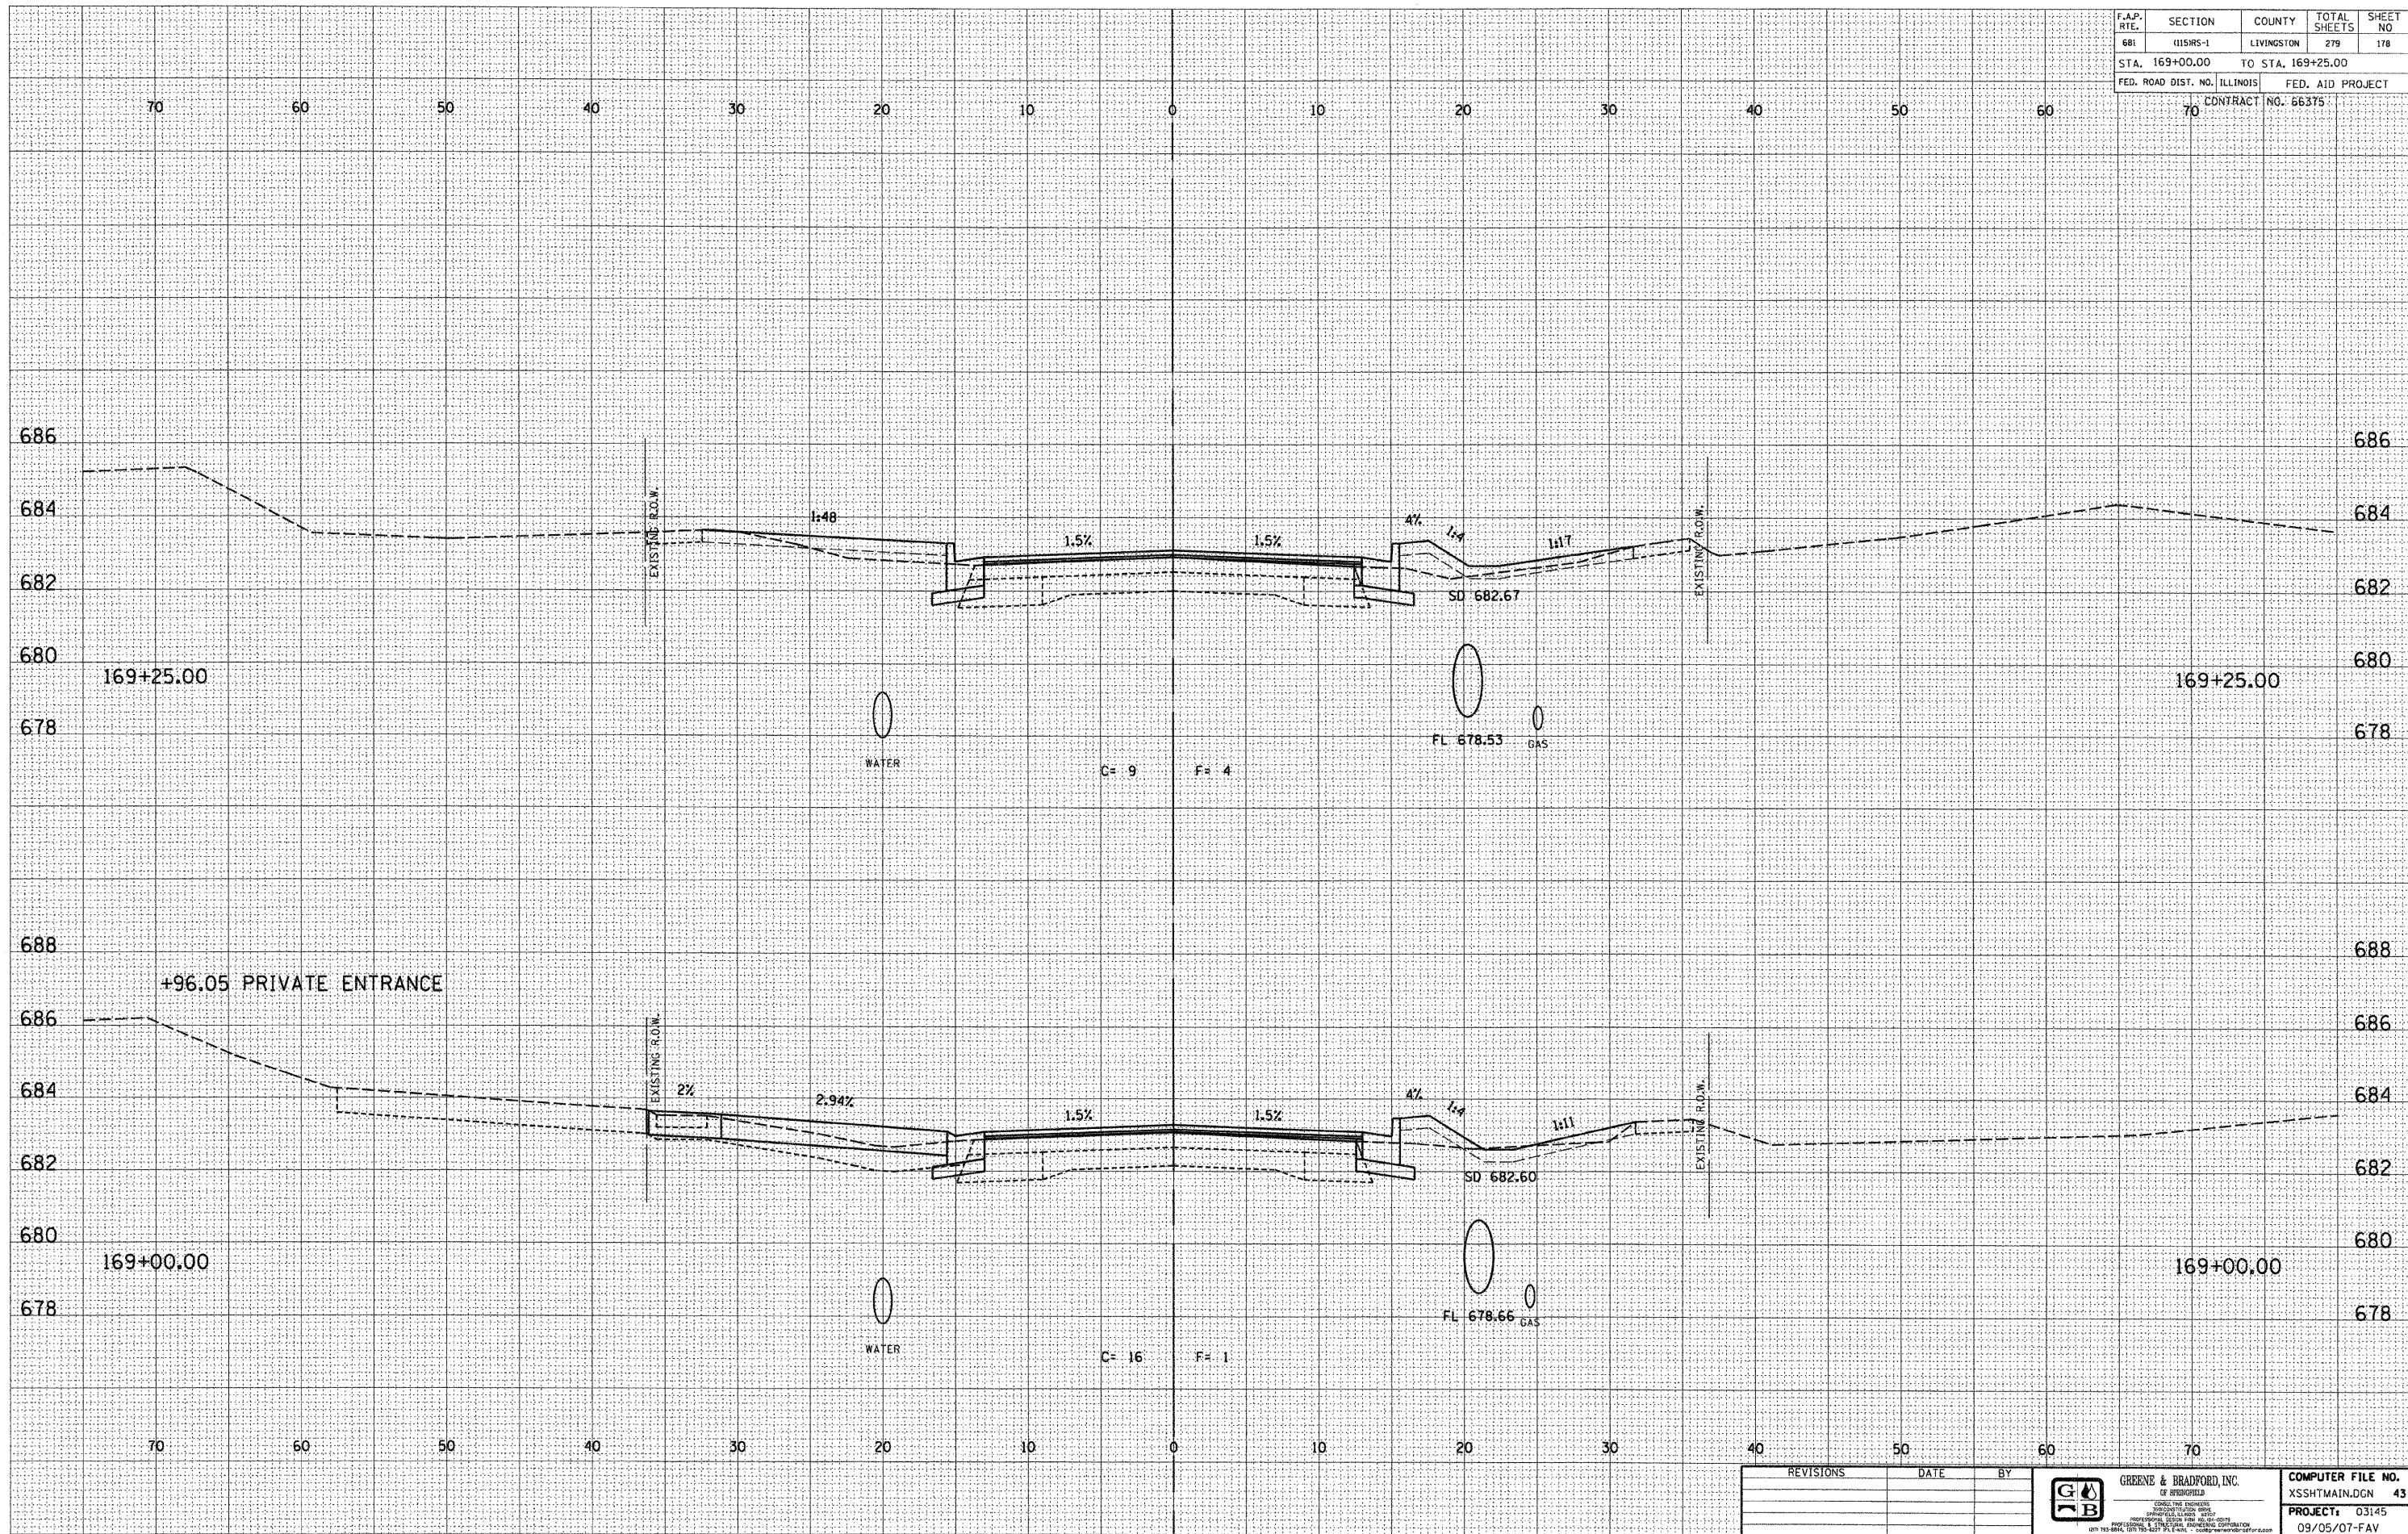

DESIGN		
INT.	DATE	REASON

BY	DATE

PLOTS & CHECKS			
INT.	DATE	NO.	REASON

BY	DATE

CHECKS		
INT.	DATE	REASON

REVISIONS	DATE	BY

 GREENE & BRADFORD, INC. <small>OF SPRINGFIELD</small> <small>CONSULTING ENGINEERS</small> <small>PROFESSIONAL ENGINEERS</small> <small>REGISTERED PROFESSIONAL ENGINEERS</small> <small>ILLINOIS LICENSE NO. 021-00127</small> <small>1075 103-8842, 1075-785-8227 FAX: 1075-785-8842</small>	COMPUTER FILE NO. XSSHTMAIN.DGN 43
	PROJECT: 03145
	09/05/07-FAV

E-XSEC 2:1 06/09/03

CROSS SECTIONS - FAP 681 (IL RTE. 116) LIVINGSTON COUNTY
 STA. 169+00.00 TO STA. 169+25.00