

F.A.P. RTE.	SECTION	COUNTY	TOTAL SHEETS	SHEET NO.
681	115WS-1	LIVINGSTON	279	179
STA. 169+46.00		TO STA. 169+50.00		
FED. ROAD DIST. NO. ILLINOIS		FED. AID PROJECT		
70		CONTRACT NO. 66375		


DESIGN		
INT.	DATE	REASON

BY	DATE

PLOTS & CHECKS			
INT.	DATE	NO.	REASON

BY	DATE

CHECKS		
INT.	DATE	REASON

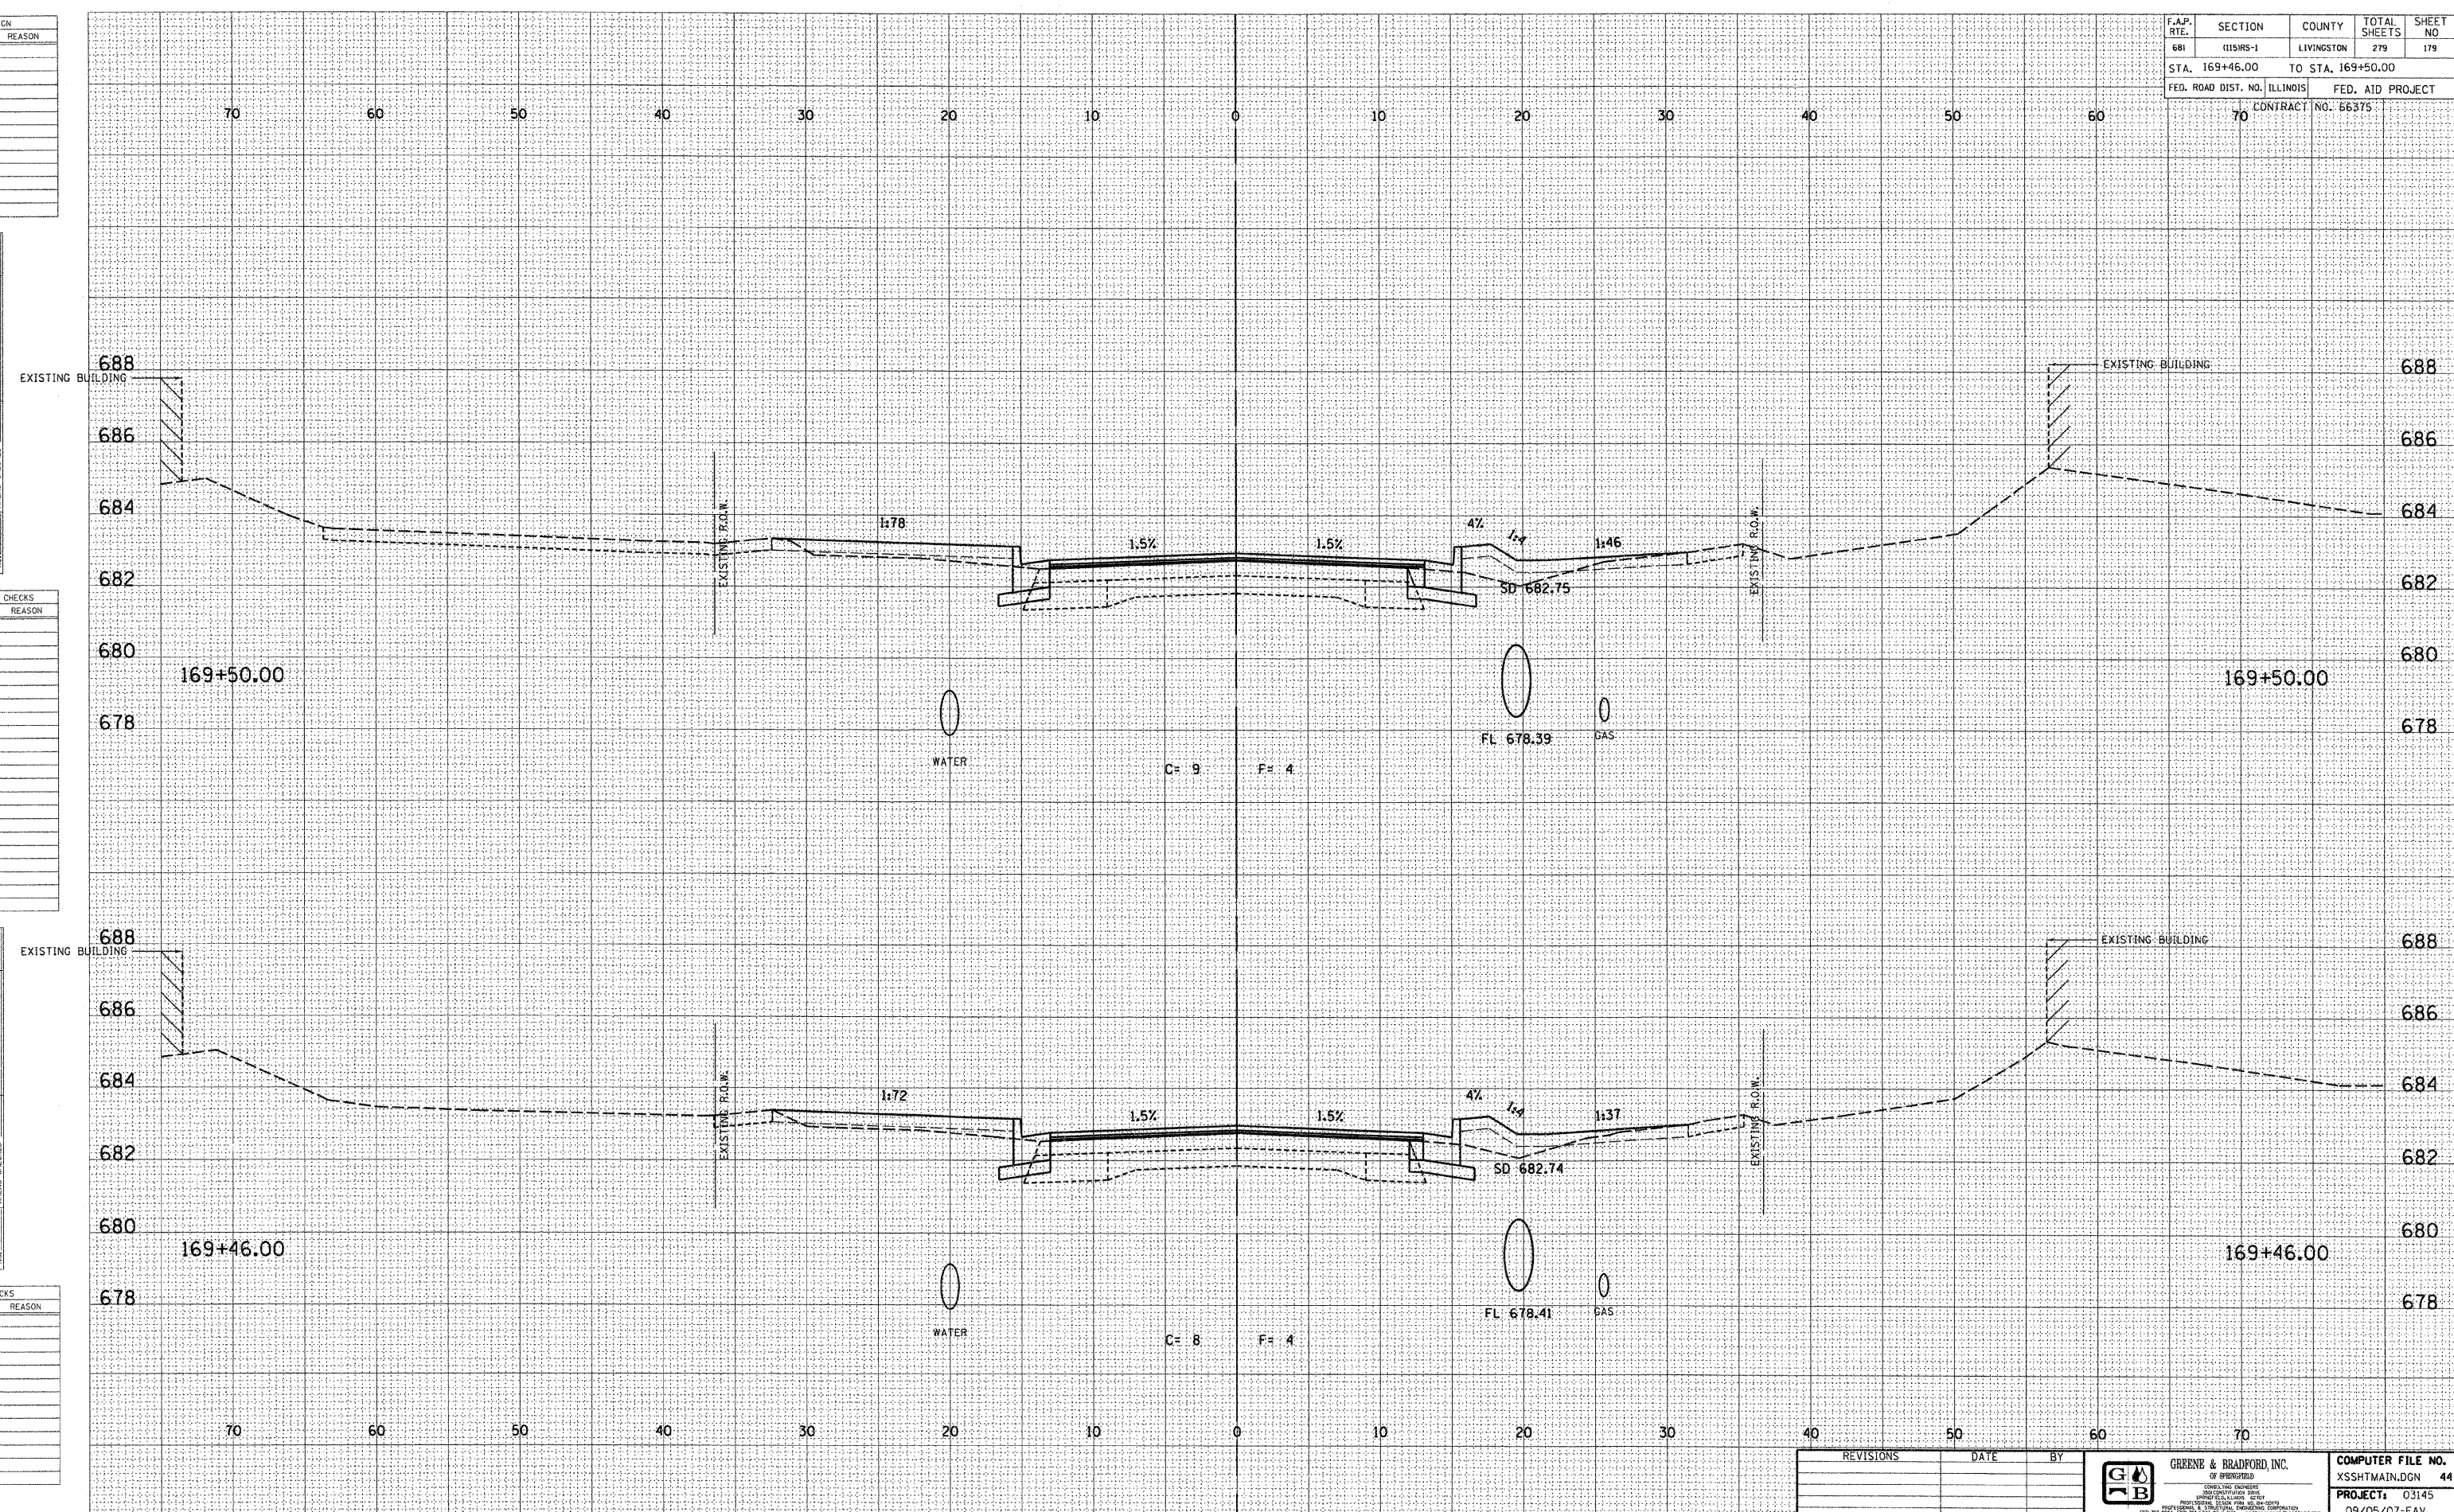

REVISIONS	DATE	BY

GREENE & BRADFORD, INC.
 OF SPRINGFIELD
 1000 WESTERN BLVD.
 SPRINGFIELD, ILLINOIS 62761
 PHONE: (217) 223-1212 FAX: (217) 223-1213
 WWW: WWW.GREENE-AND-BRADFORD.COM

COMPUTER FILE NO.
 XSSHTMAIN.DGN 44
PROJECT: 03145
 09/05/07-FAV

CROSS SECTIONS - FAP 681 (IL RTE. 116) LIVINGSTON COUNTY
 STA. 169+46.00 TO STA. 169+50.00