


F.A.P. RTE.	SECTION	COUNTY	TOTAL SHEETS	SHEET NO
681	015R5-1	LIVINGSTON	279	181
STA. 170+00.00		TO STA. 170+09.69		
FED. ROAD DIST. NO. ILLINOIS		FED. AID PROJECT		
		CONTRACT NO. 66375		

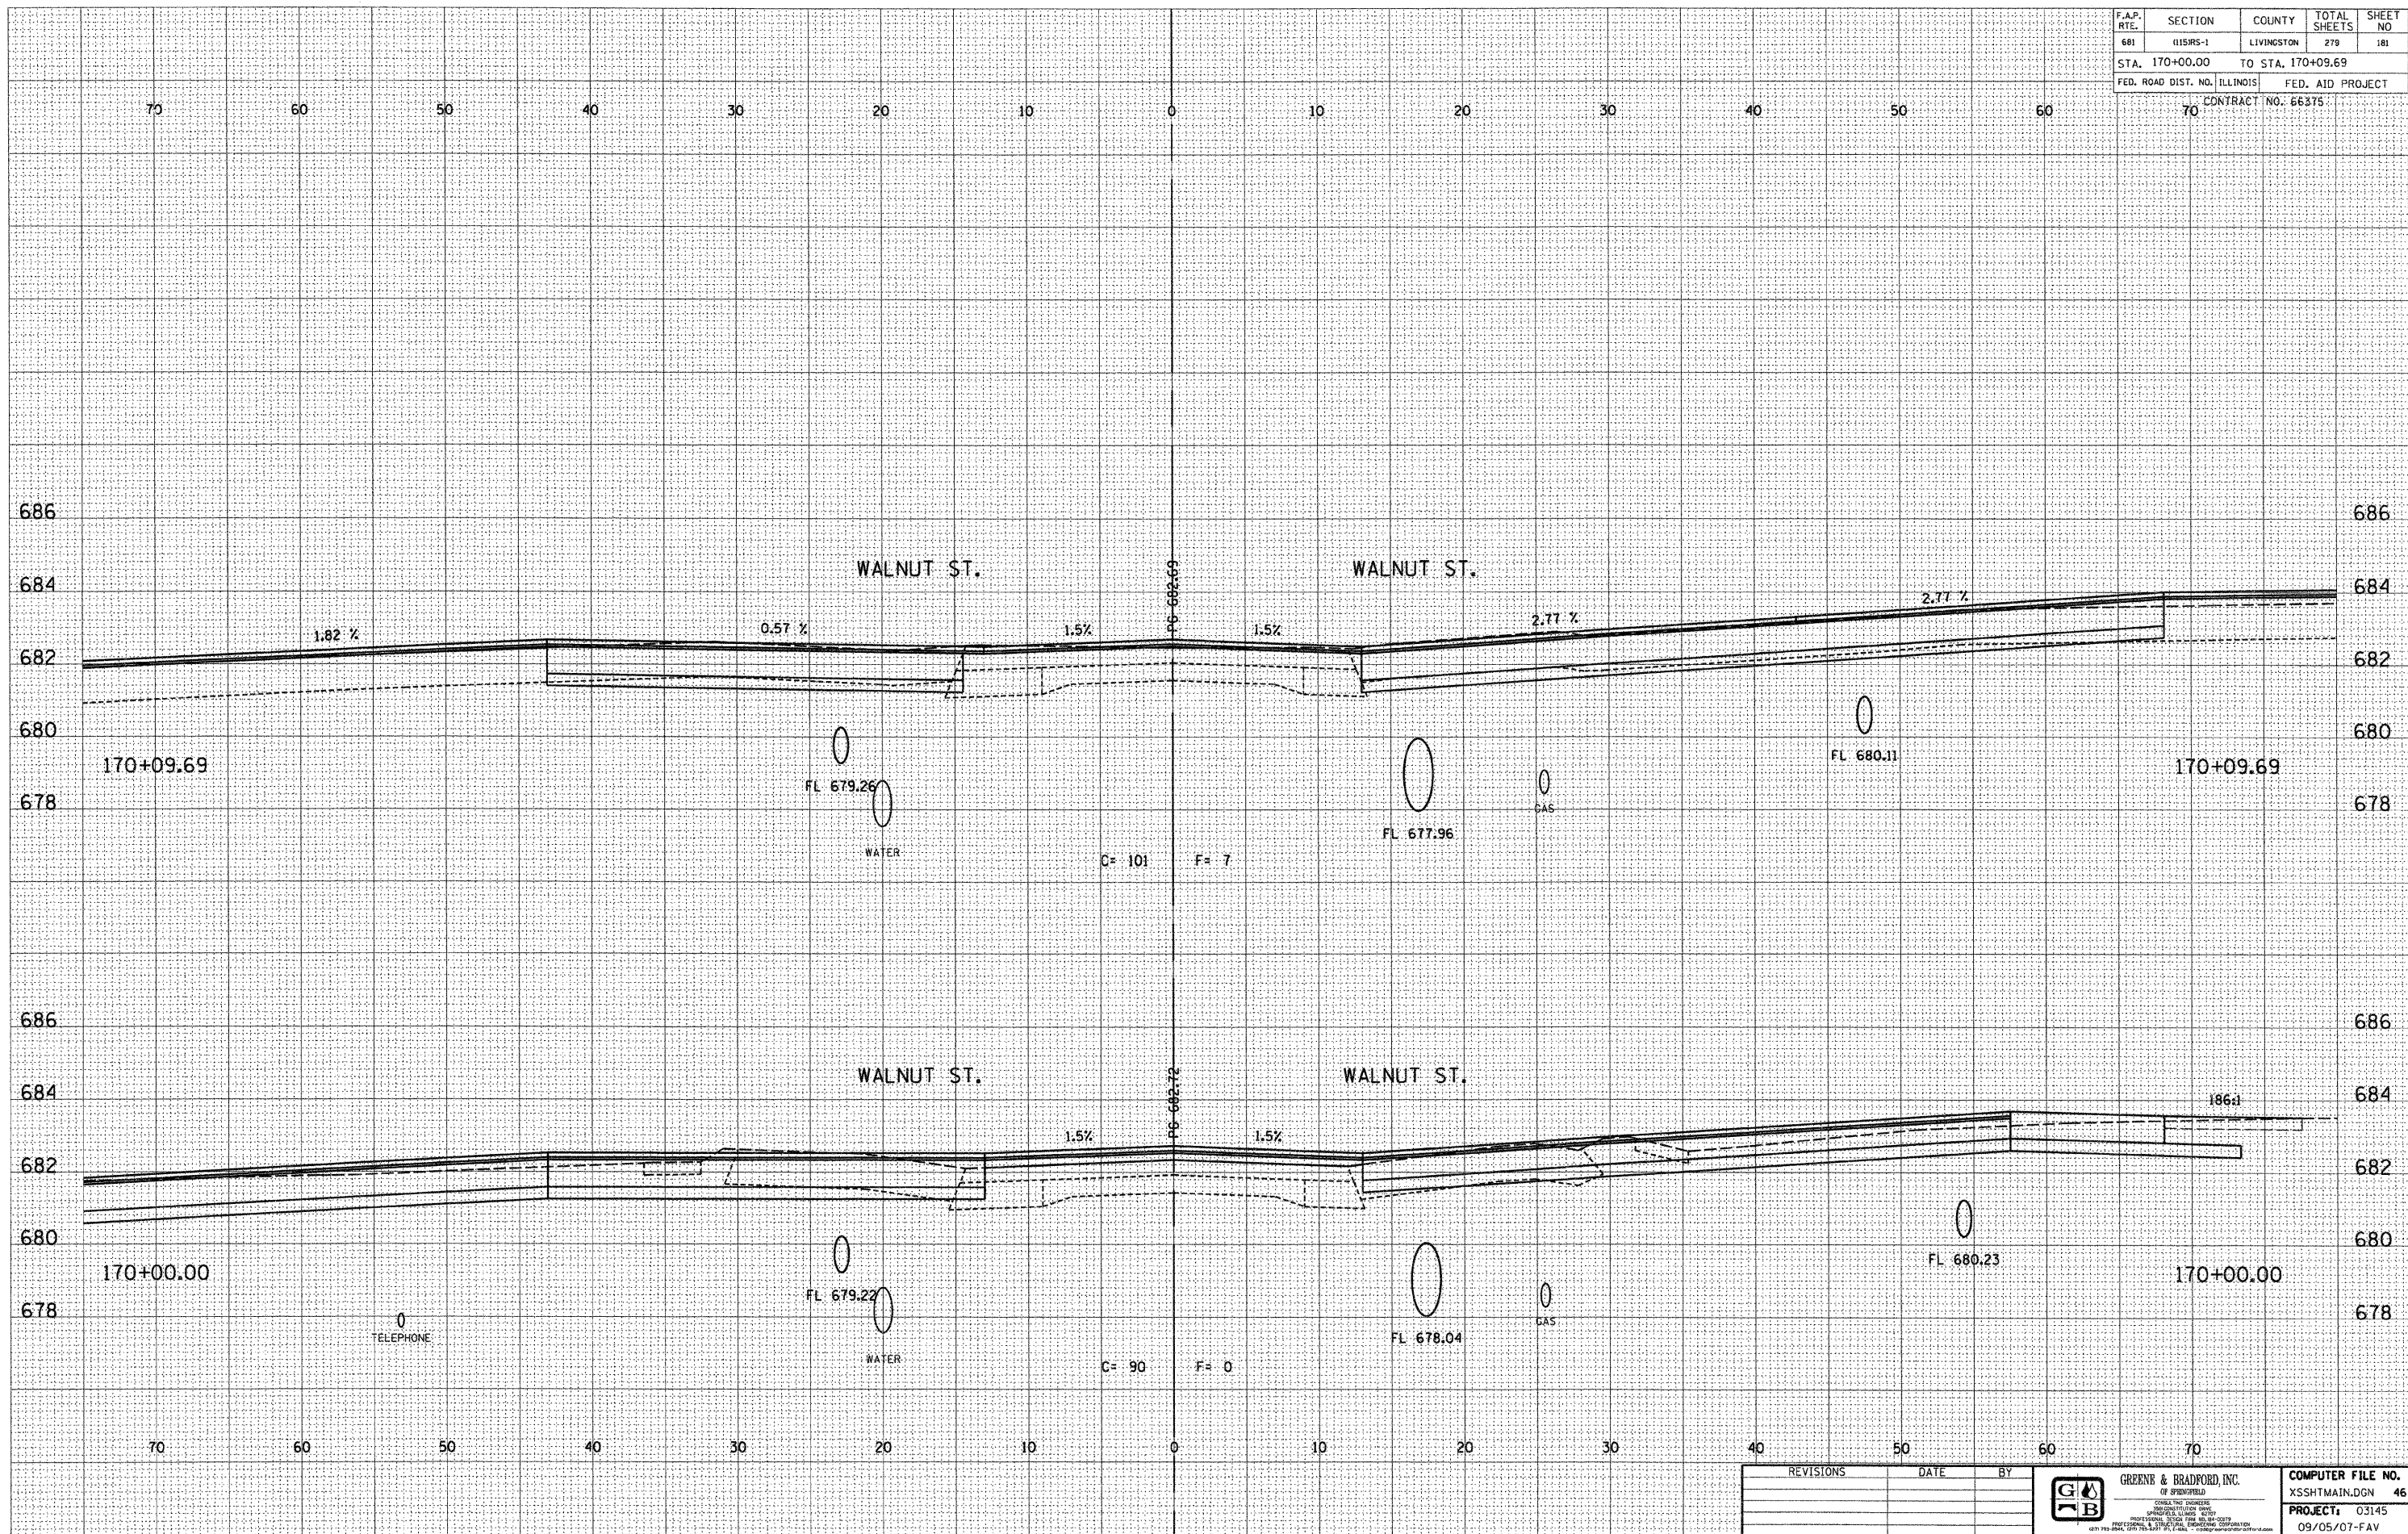

DESIGN		
INT.	DATE	REASON

BY	DATE

PLOTS & CHECKS			
INT.	DATE	NO.	REASON

BY	DATE

CHECKS		
INT.	DATE	REASON

REVISIONS	DATE	BY

GREENE & BRADFORD, INC.
OF SPRINGFIELD

CHECK THE ENGINEER
LICENSED PROFESSIONAL ENGINEER
PROFESSIONAL SEAL, STATE OF ILLINOIS
0078 195 0004 0291 763-5377 81, P. 0444 - 1-202-999-0000

COMPUTER FILE NO.
XSSHTMAIN.DGN 46

PROJECT: 03145
09/05/07-FAV

E-XSEC 2:1 06/09/03