


F.A.P. RTE.	SECTION	COUNTY	TOTAL SHEETS	SHEET NO
681	0151RS-1	LIVINGSTON	279	207
STA. 178+75.00		TO STA. 178+82.42		
FED. ROAD DIST. NO. ILLINOIS		FED. AID PROJECT		
70		CONTRACT NO. 66375		

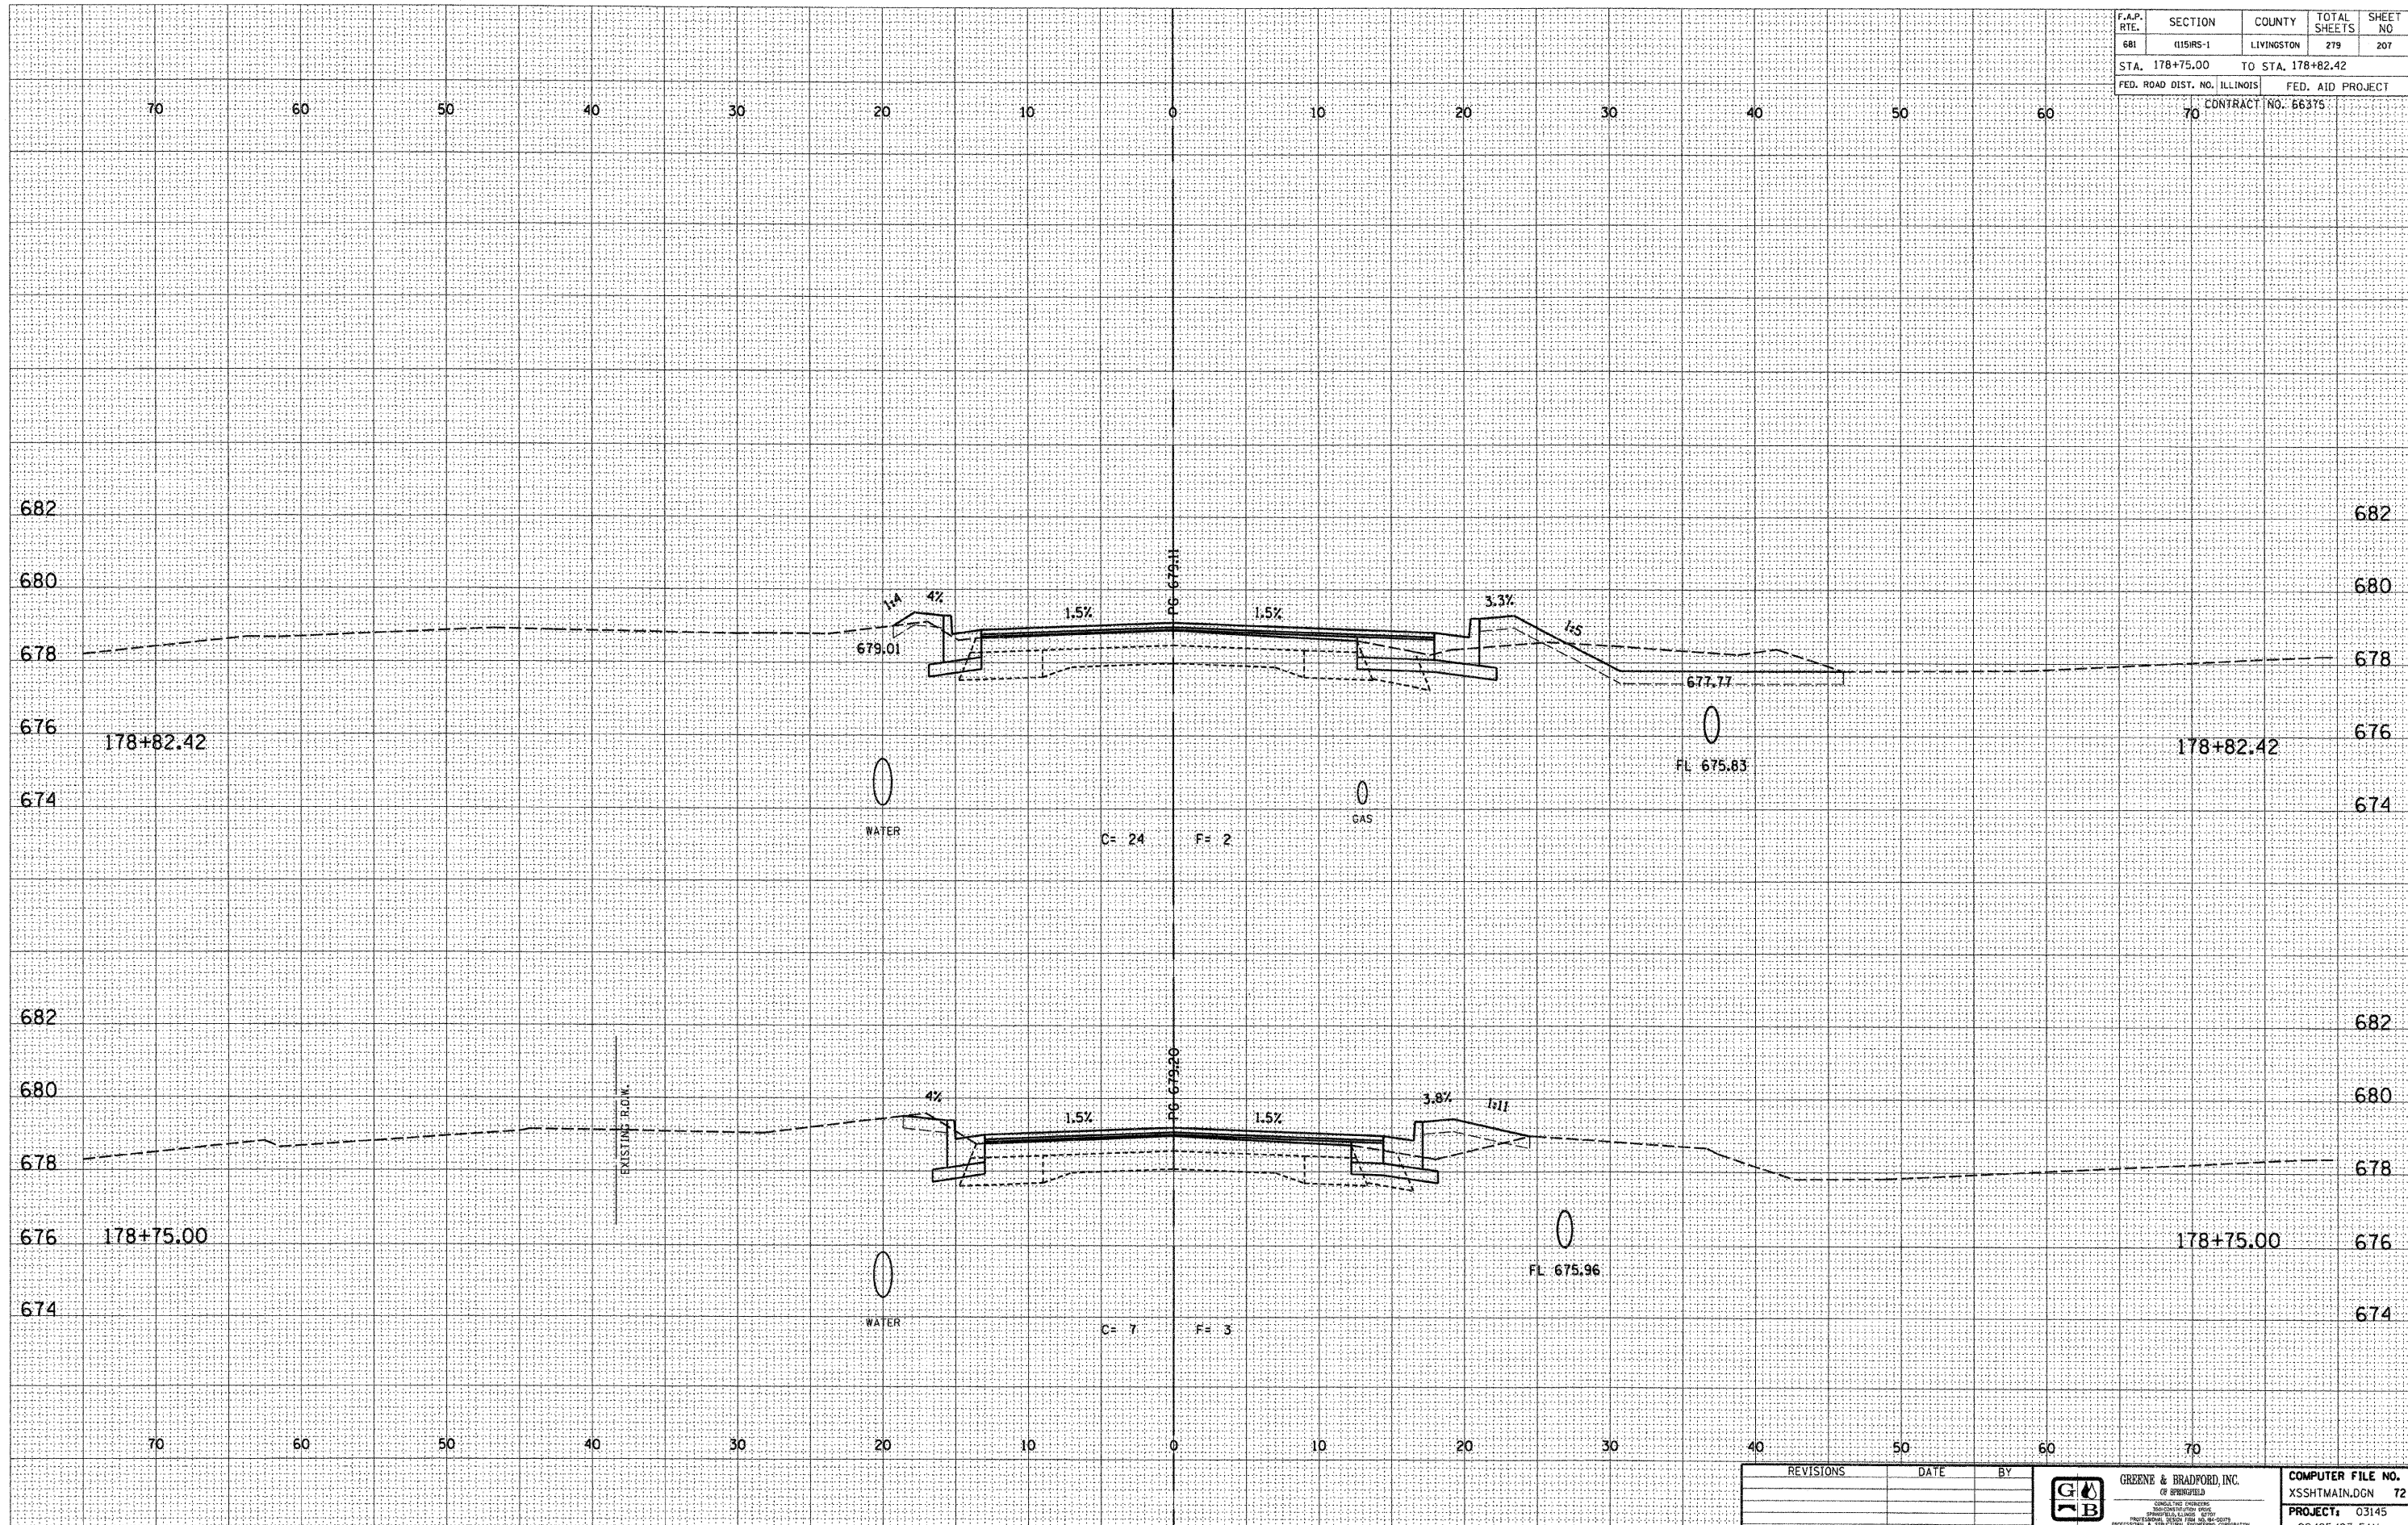

DESIGN		
INT.	DATE	REASON

DATE	BY

PLOTS & CHECKS		
INT.	DATE	REASON

DATE	BY

CHECKS		
INT.	DATE	REASON

REVISIONS	DATE	BY

GREENE & BRADFORD, INC.
OF SPRINGFIELD

REGISTERED PROFESSIONAL ENGINEERS
STATE OF ILLINOIS
NO. 000126739
09/05/07-FAV

COMPUTER FILE NO.
XSSHTMAIN.DGN 72
PROJECT: 03145