


F.A.P. RTE.	SECTION	COUNTY	TOTAL SHEETS	SHEET NO.
681	115R5-1	LIVINGSTON	279	231
STA. 185+55.00		TO STA. 185+75.00		
FED. ROAD DIST. NO. ILLINOIS		FED. AID PROJECT		
70		CONTRACT NO. 66375		

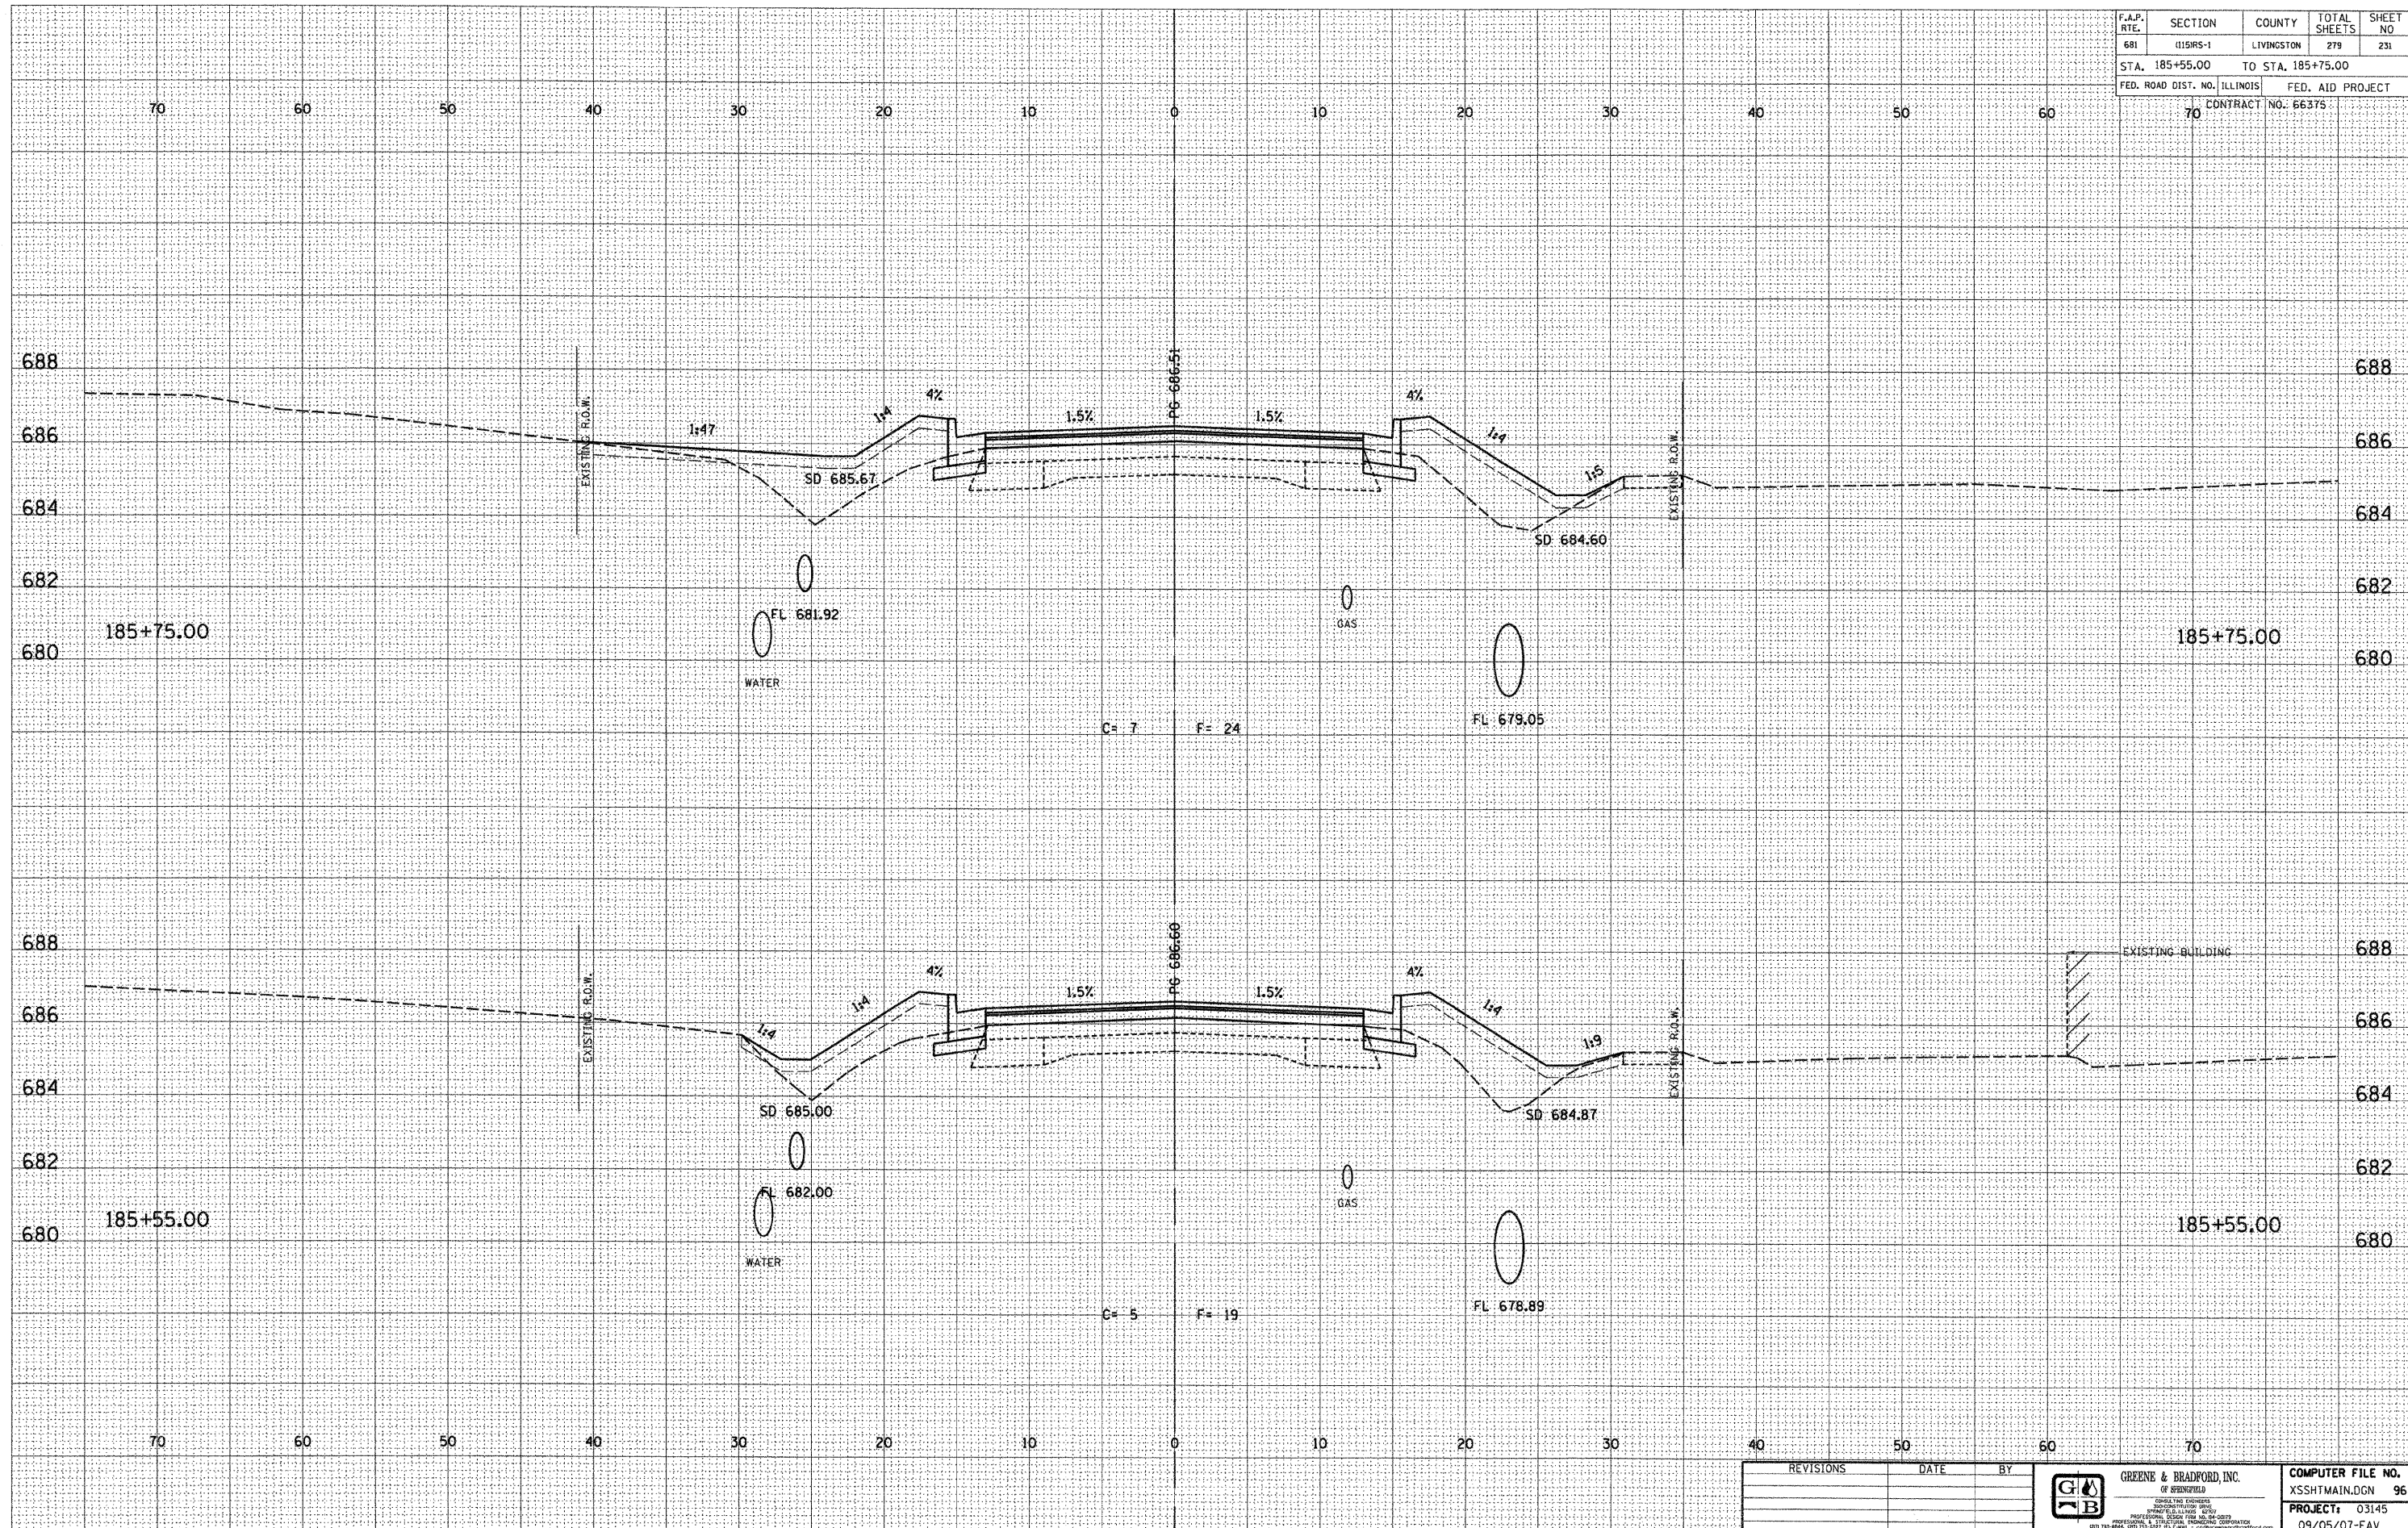

DESIGN		
INT.	DATE	REASON

BY		DATE

PLOTS & CHECKS		
INT.	DATE	REASON

BY		DATE

CHECKS		
INT.	DATE	REASON

REVISIONS	DATE	BY

GREENE & BRADFORD, INC.
 OF SPRINGFIELD
 REGISTERED PROFESSIONAL ENGINEERS
 STATE OF ILLINOIS
 PROFESSIONAL DESIGN FIRM NO. 04-0078
 1000 W. MONROE ST., SPRINGFIELD, ILL. 62761
 (217) 222-6666 FAX (217) 222-5111 E-MAIL: gnb@greenesbradford.com

COMPUTER FILE NO.	XSSHTMAIN.DGN	96
PROJECT	03145	
	09/05/07-FAV	

E-XSEC 2:1 06/09/03

CROSS SECTIONS - FAP 681 (IL RTE. 116) LIVINGSTON COUNTY
 STA. 185+55.00 TO STA. 185+75.00