


F.A.P. RTE.	SECTION	COUNTY	TOTAL SHEETS	SHEET NO
681	116RS-1	LIVINGSTON	279	275
STA. 201+50.00 TO STA. 202+00.00		FED. AID PROJECT		
FED. ROAD DIST. NO. ILLINOIS		70 CONTRACT NO. 66375		

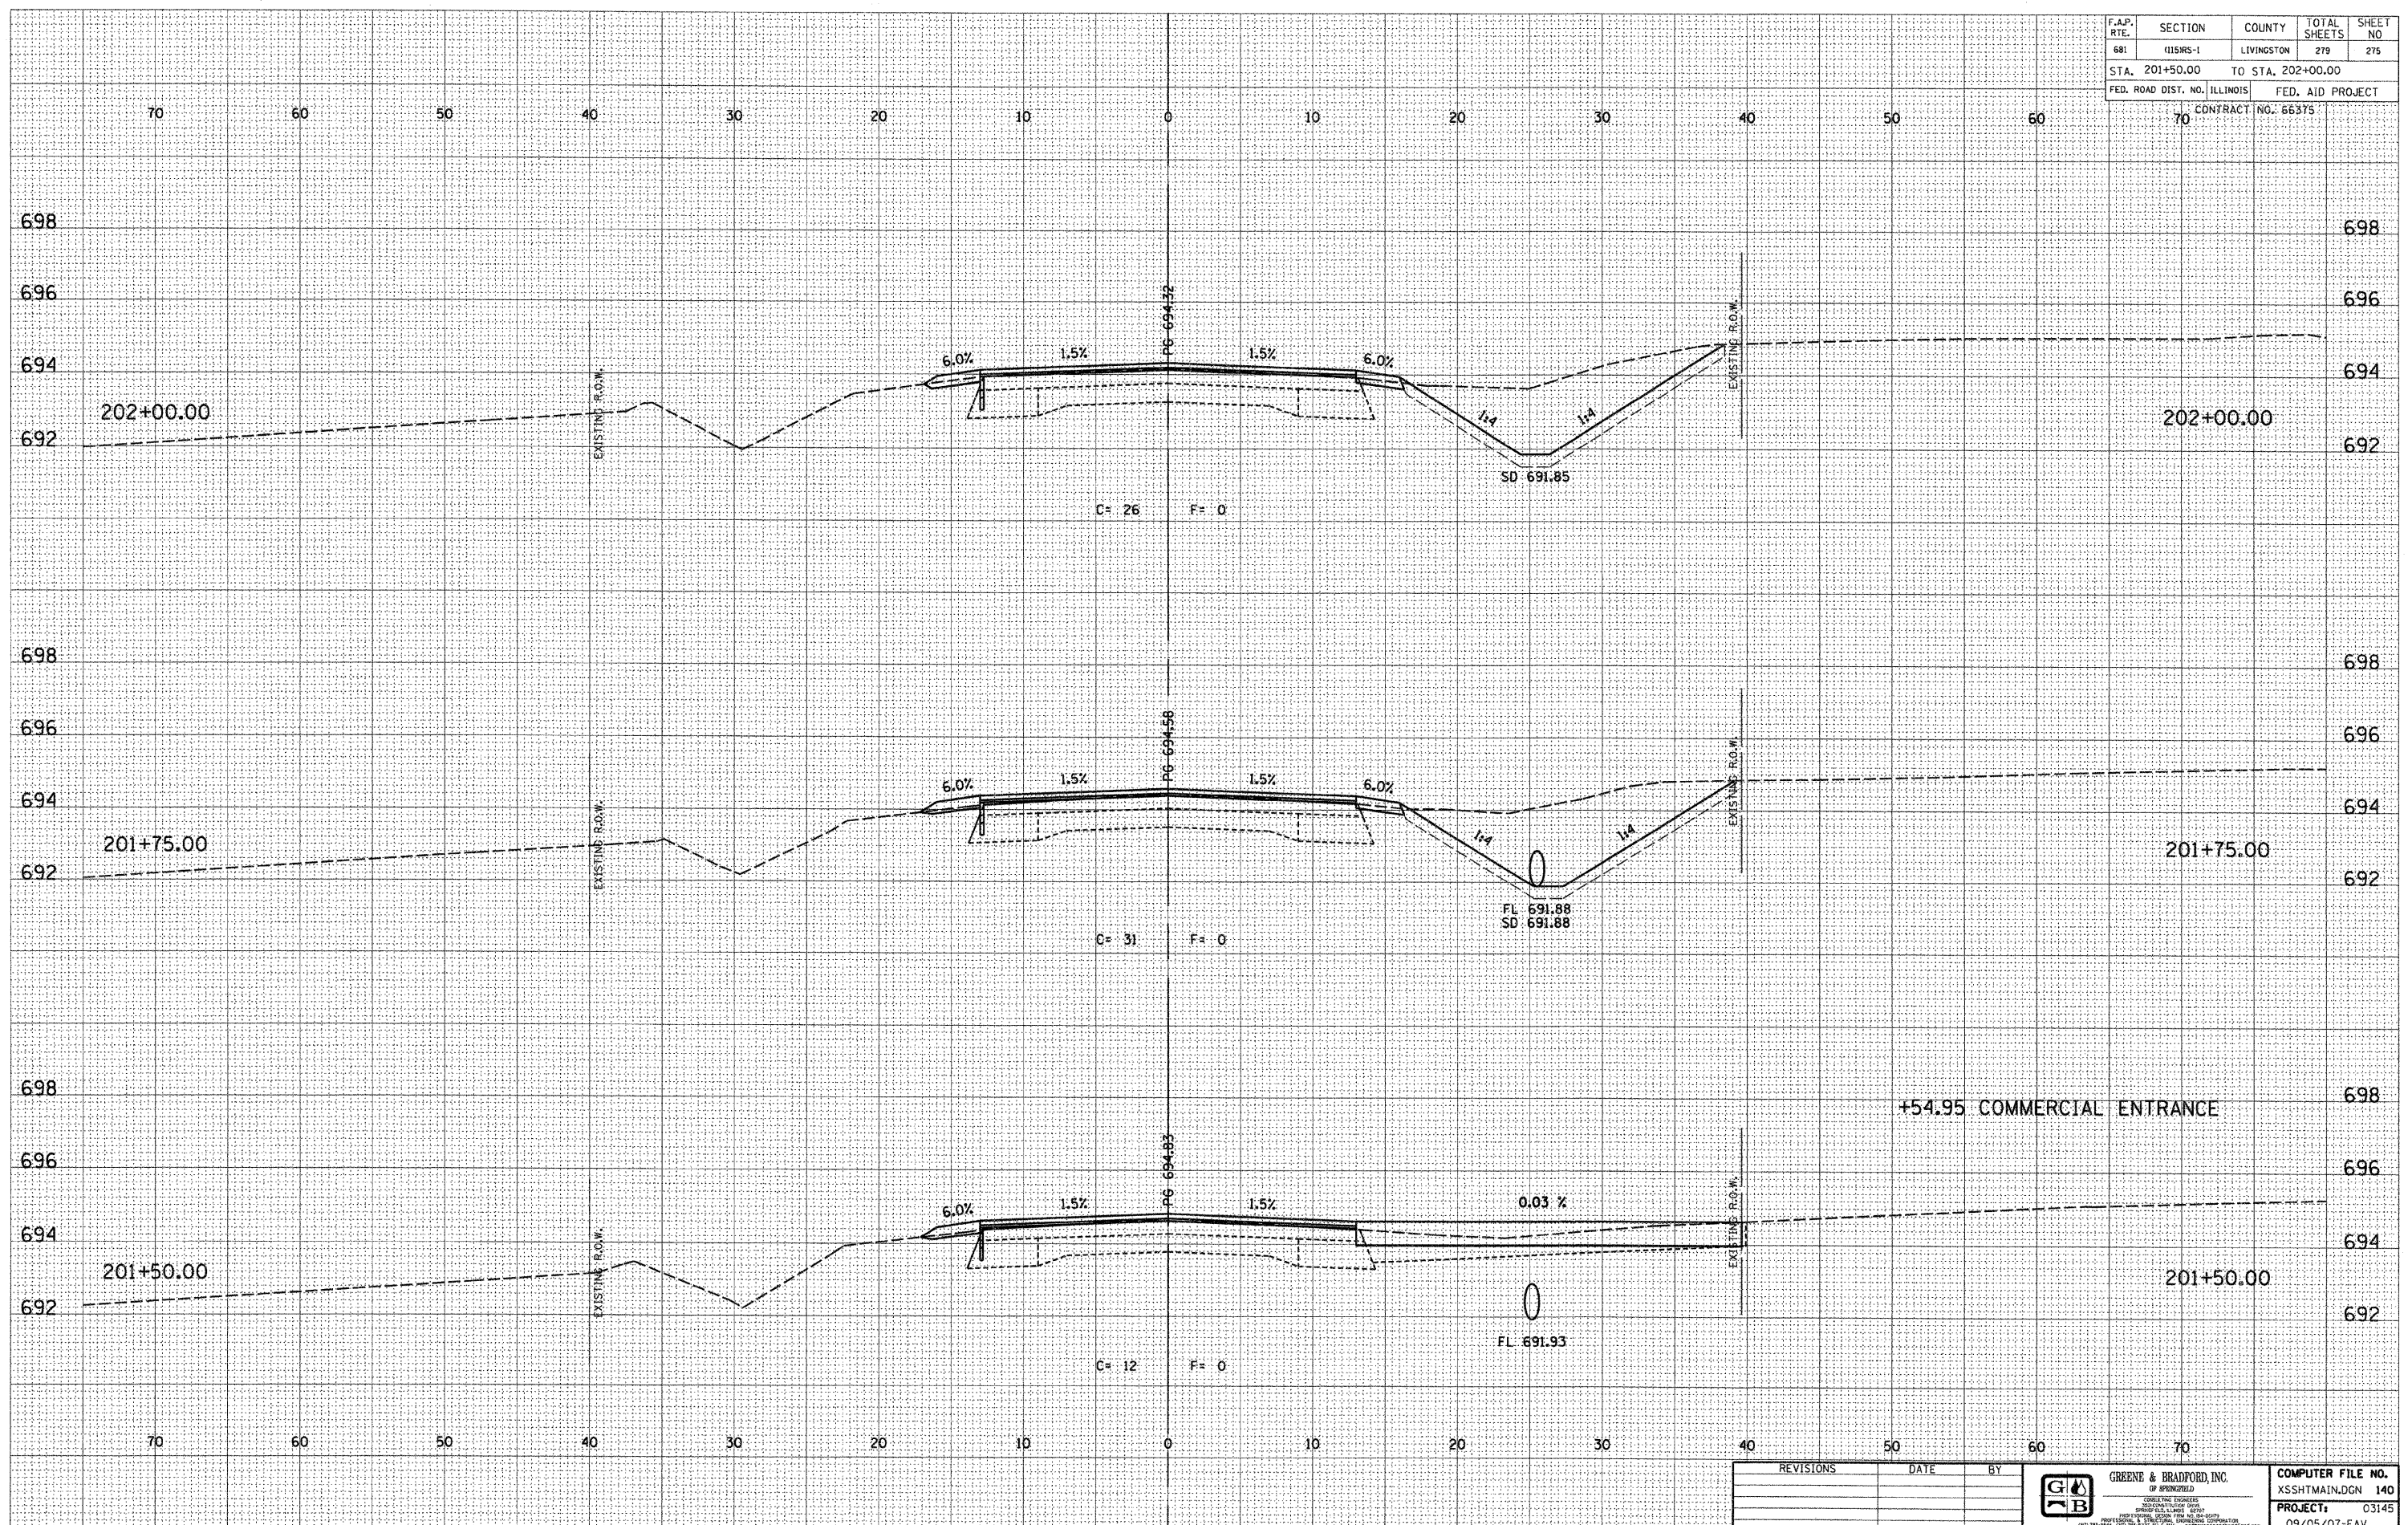

DESIGN		
INT.	DATE	REASON

BY		DATE	

PLOTS & CHECKS			
INT.	DATE	NO.	REASON

BY		DATE	

CHECKS		
INT.	DATE	REASON

REVISIONS	DATE	BY

GREENE & BRADFORD, INC.
 1715 N. UNIVERSITY AVENUE
 SPRINGFIELD, ILLINOIS 62761
 (618) 266-3333 FAX (618) 266-3334
 WWW.GREENE-AND-BRADFORD.COM

COMPUTER FILE NO.	XSSHTMAIN.DGN 140
PROJECT:	03145
	09/05/07-FAV

E-XSEC 2:1 06/09/03

CROSS SECTIONS - FAP 681 (IL RTE. 116) LIVINGSTON COUNTY
 STA. 201+50.00 TO STA. 202+00.00