


\* DATE - TIME \*  
 C:\pwworkspace\DOT\CARPENTERD\dwg\3524\366426.sht - ALLSHTS.DGN

CONTRACT NO. 66426

F.A.P. RTE.	SECTION	COUNTY	TOTAL SHEETS	SHEET NO.
840	*	IROQUOIS	14	8
STA.		TO STA.		
FED. ROAD DIST. NO.		ILLINOIS	FED. AID PROJECT	

• (135)RS-3 & (136)RS-2

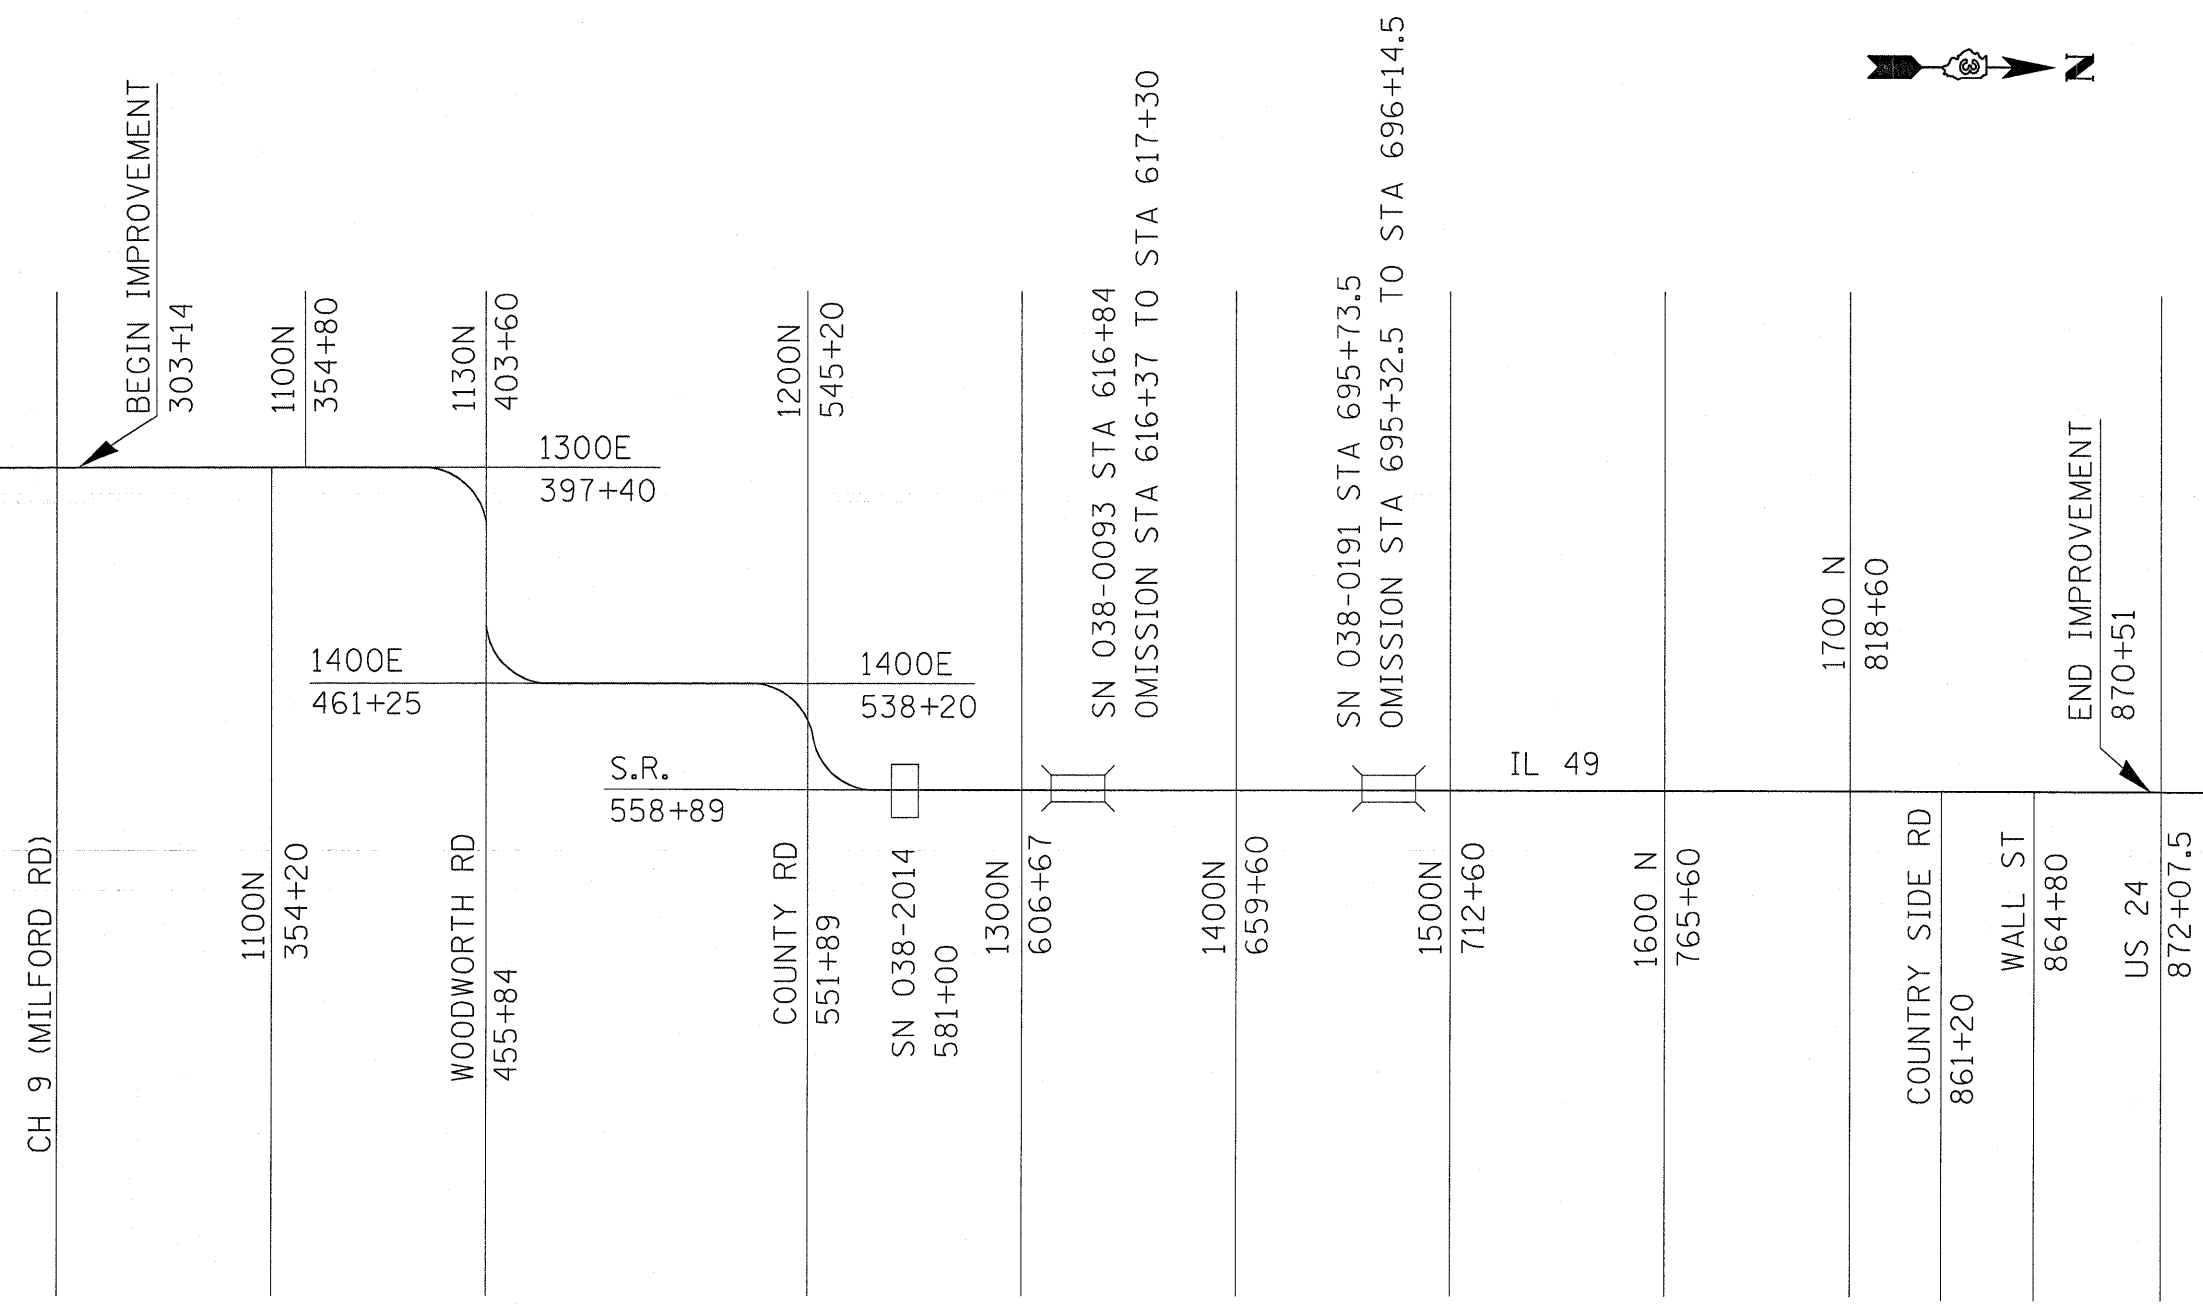

**PROJECT LAYOUT**