

CONTRACT NO. 68516


F.A.P. RTE.	SECTION	COUNTY	TOTAL SHEETS	SHEET NO.
22	•	FULTON	71	31
STA.		TO STA.		
FED. ROAD DIST. NO.		ILLINOIS FED. AID PROJECT		
• 133RS-3;134RS-2;135RS-5				




MATCHLINE STA. 82+00

MATCHLINE STA. 96+00

EXISTING GUARDRAIL
 LT STA. 90+50 - 92+50
 RT STA. 90+50 - 92+50

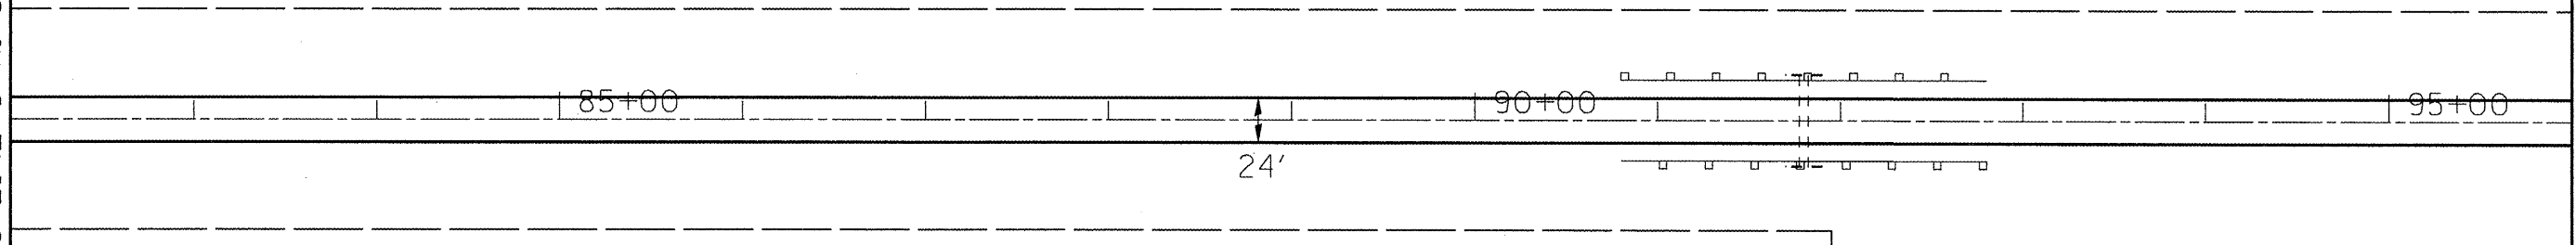

STA. 91+50
 EXIST. 5'x5' BOX CULVERT

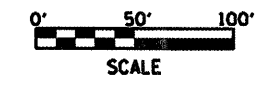

REVISIONS	
NAME	DATE

ILLINOIS DEPARTMENT OF TRANSPORTATION

PLAN SHEET

SCALE: VERT. _____
 HORIZ. _____

DATE _____

DRAWN BY _____
 CHECKED BY _____

PLOT DATE = 2/10/2009
 FILE NAME = plan01.dwg
 PLOT NAME = 976471.dwg
 USER NAME = wsharkey