
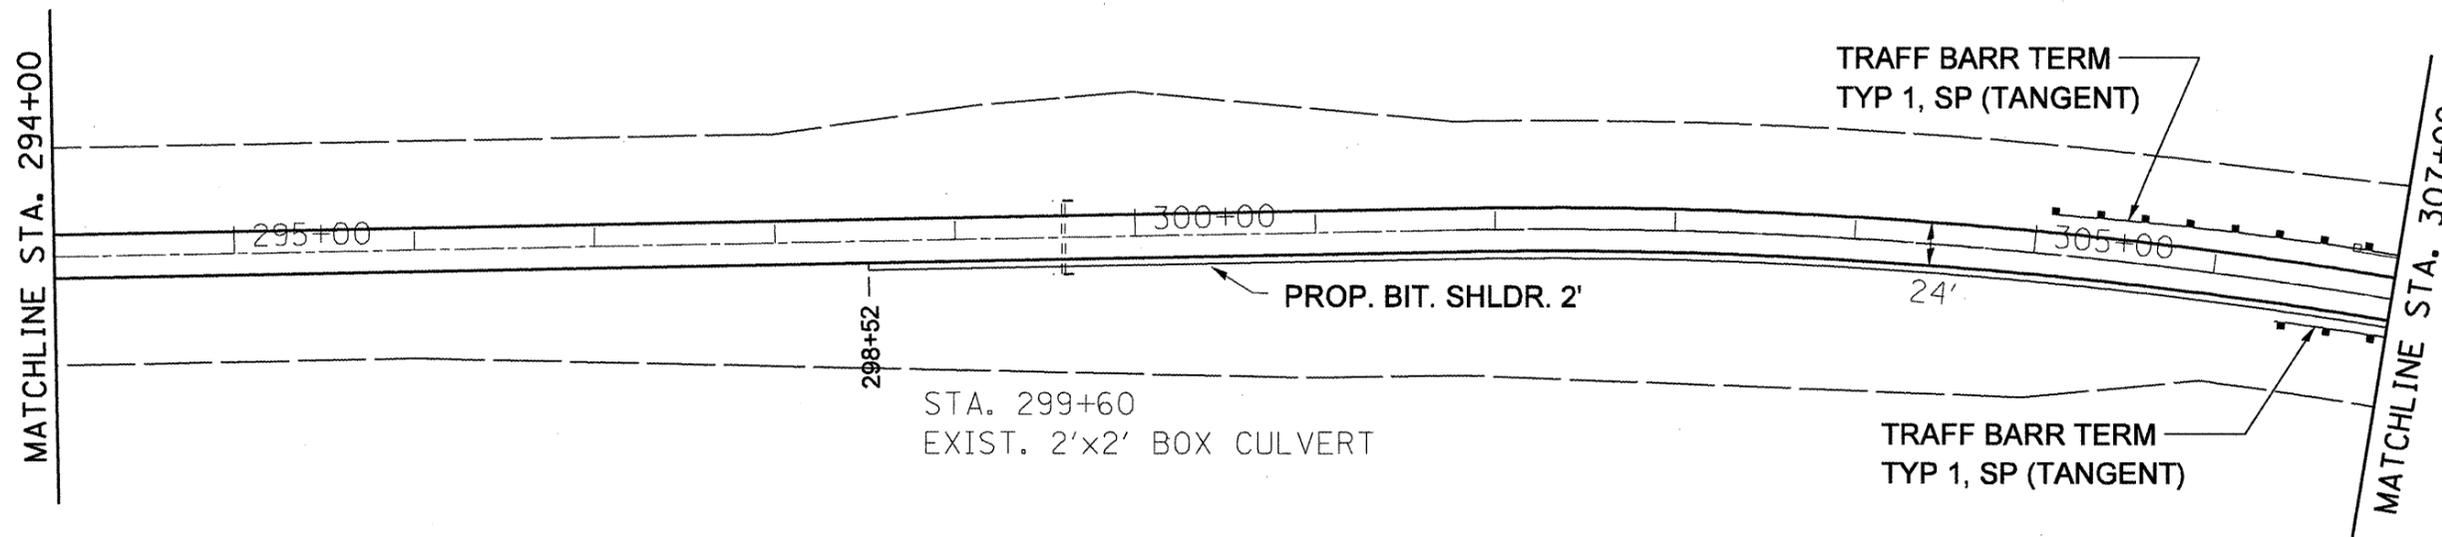


F.A.P. RTE.	SECTION	COUNTY	TOTAL SHEETS	SHEET NO.
22	*	FULTON	71	47
STA.		TO STA.		
FED. ROAD DIST. NO.		ILLINOIS FED. AID PROJECT		

\* 133RS-3;134RS-2;135RS-5

EXIST. CURVE CUR2  
 PI STA. = 305+64.40  
 $\Delta = 15^\circ 21' 00''$  (RT)  
 $D = 2^\circ 00' 00''$   
 $R = 2,864.77'$   
 $T = 386.06'$   
 $L = 767.50'$   
 $E = 25.90'$   
 $e = \text{-----}$   
 $T.R. = \text{-----}$   
 $S.E. RUN = \text{-----}$   
 P.C. STA. = 301+78.34  
 P.T. STA. = 309+45.84

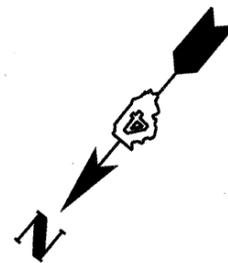

REVISIONS	
NAME	DATE

ILLINOIS DEPARTMENT OF TRANSPORTATION

PLAN SHEET

SCALE: VERT.  
 HORIZ.  
 DATE

DRAWN BY  
 CHECKED BY