


F.A.P. RTE.	SECTION	COUNTY	TOTAL SHEETS	SHEET NO.
721	*	PIATT	48	6

* BRS-4 & (9,10)RS-3

EXISTING TYPICAL CROSS SECTION (A)

FAP 721 (IL 105)

STATION	TO	STATION	TO	STATION	TO	STATION	TO	STATION	TO
383+70.00		411+00.00 (B)		648+50.00 (E)		663+00.00 (E)			
(B) 435+00.00		452+57.80 (C)		(E) 739+00.00		758+50.00 (E)			
(C) 468+80.20		474+13.00 (E)		(B) 825+95.00		834+00.00 (B)			
(B) 488+76.00		503+00.00 (E)		(B) 838+34.00		846+67.16 (F)			
(E) 515+00.00		550+02.50**		(E) 930+50.00		936+50.00 (E)			
550+83.50		579+42.55 (E)							

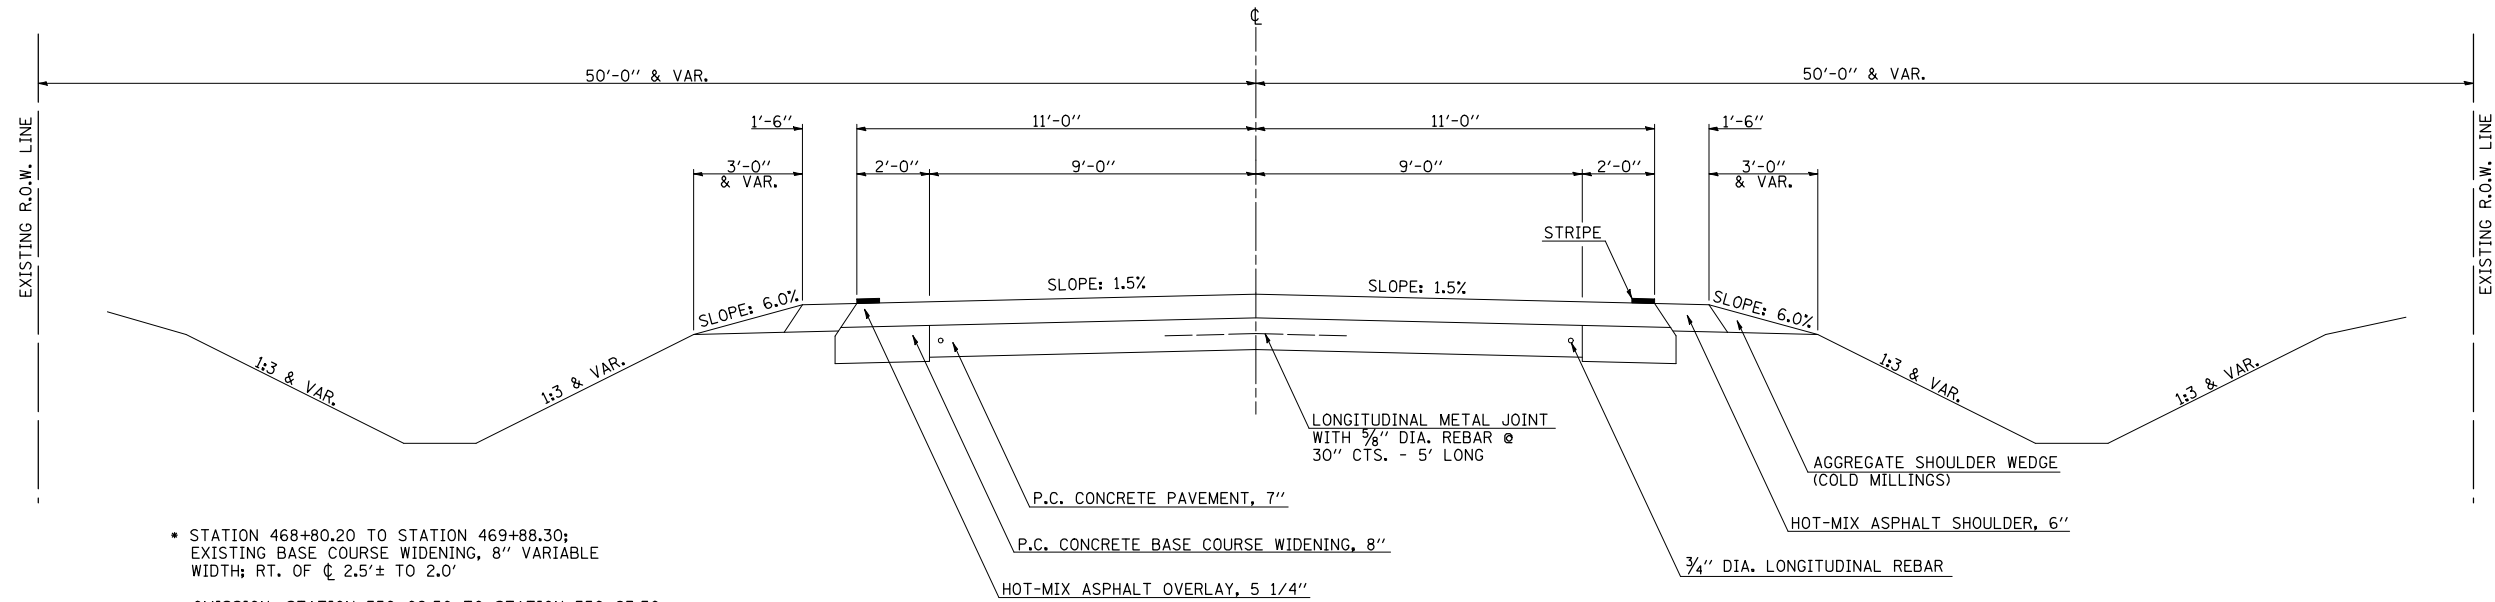


- STATION 468+80.20 TO STATION 469+88.30;
EXISTING BASE COURSE WIDENING, 8" VARIABLE
WIDTH; RT. OF CL 2.5'± TO 2.0'
- ** OMISSION: STATION 550+02.50 TO STATION 550+83.50
- ** OMISSION: STATION 579+42.55 TO STATION 580+05.46

EXISTING TYPICAL CROSS SECTION (B)

FAP 721 (IL 105)

STATION	TO	STATION	TO	STATION	TO	STATION	TO
(A) 411+00.00		422+17.30 (BK.)***		(E) 678+14.00		703+97.00 (E)	
*** 420+82.30 (AH.)		422+76.00 **		(E) 818+05.00		825+95.00 (A)	
** 423+44.00		435+00.00 (A)		(A) 834+00.00		838+34.00 (A)	
(E) 478+46.00		488+76.00 (A)		(I) 898+03.00		921+90.00 (E)	
(E) 606+83.00		628+12.00 (E)					

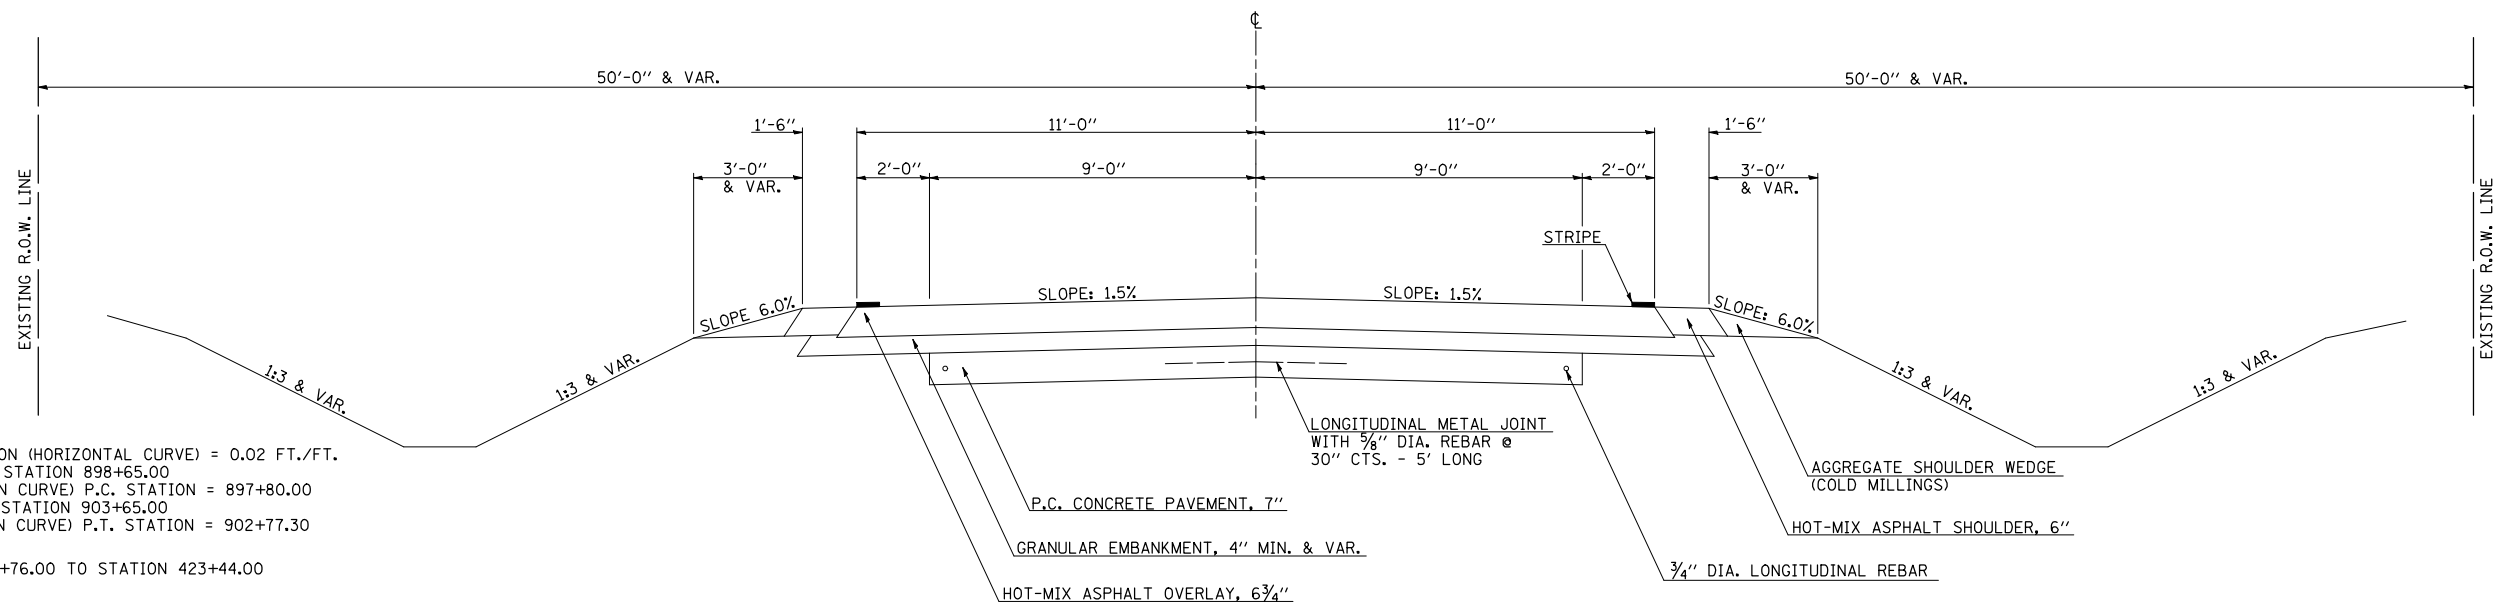

- EXISTING S.E. TRANSITION (HORIZONTAL CURVE) = 0.02 FT./FT.
STATION 896+95.00 TO STATION 898+65.00
(85.0' TANGENT; 85.0° IN CURVE) P.C. STATION = 897+80.00
STATION 901+95.00 TO STATION 903+65.00
(87.7' TANGENT; 82.3° IN CURVE) P.T. STATION = 902+77.30

** OMISSION: STATION 422+76.00 TO STATION 423+44.00

*** STATION EQUATION:
STATION 422+17.30 (BK.) =
STATION 420+82.30 (AH.)