


F.A.P. RTE.	SECTION	COUNTY	TOTAL SHEETS	SHEET NO.
721	*	PIATT	48	8

* BRS-4 & (9,10)RS-3

EXISTING TYPICAL CROSS SECTION (E)

FAP 721 (IL 105)

STATION	TO	STATION	TO	STATION	TO	STATION
(A) 474+13.00		478+46.00 (B)		(B) 703+97.00		738+10.00 (BK.)***
(A) 503+00.00		515+00.00 (A)		*** 738+00.00 (AH.)		739+00.00 (A)
(A)** 580+05.46		606+83.00 (B)		(A) 758+50.00		818+05.00 (B)
(B) 628+12.00		645+94.25**		(B) 921+90.00		930+50.00 (A)
** 646+85.75		648+50.00 (A)		(A) 936+50.00		1032+44.30 (BK.)*** (J)
(A) 663+00.00		678+14.00 (B)				

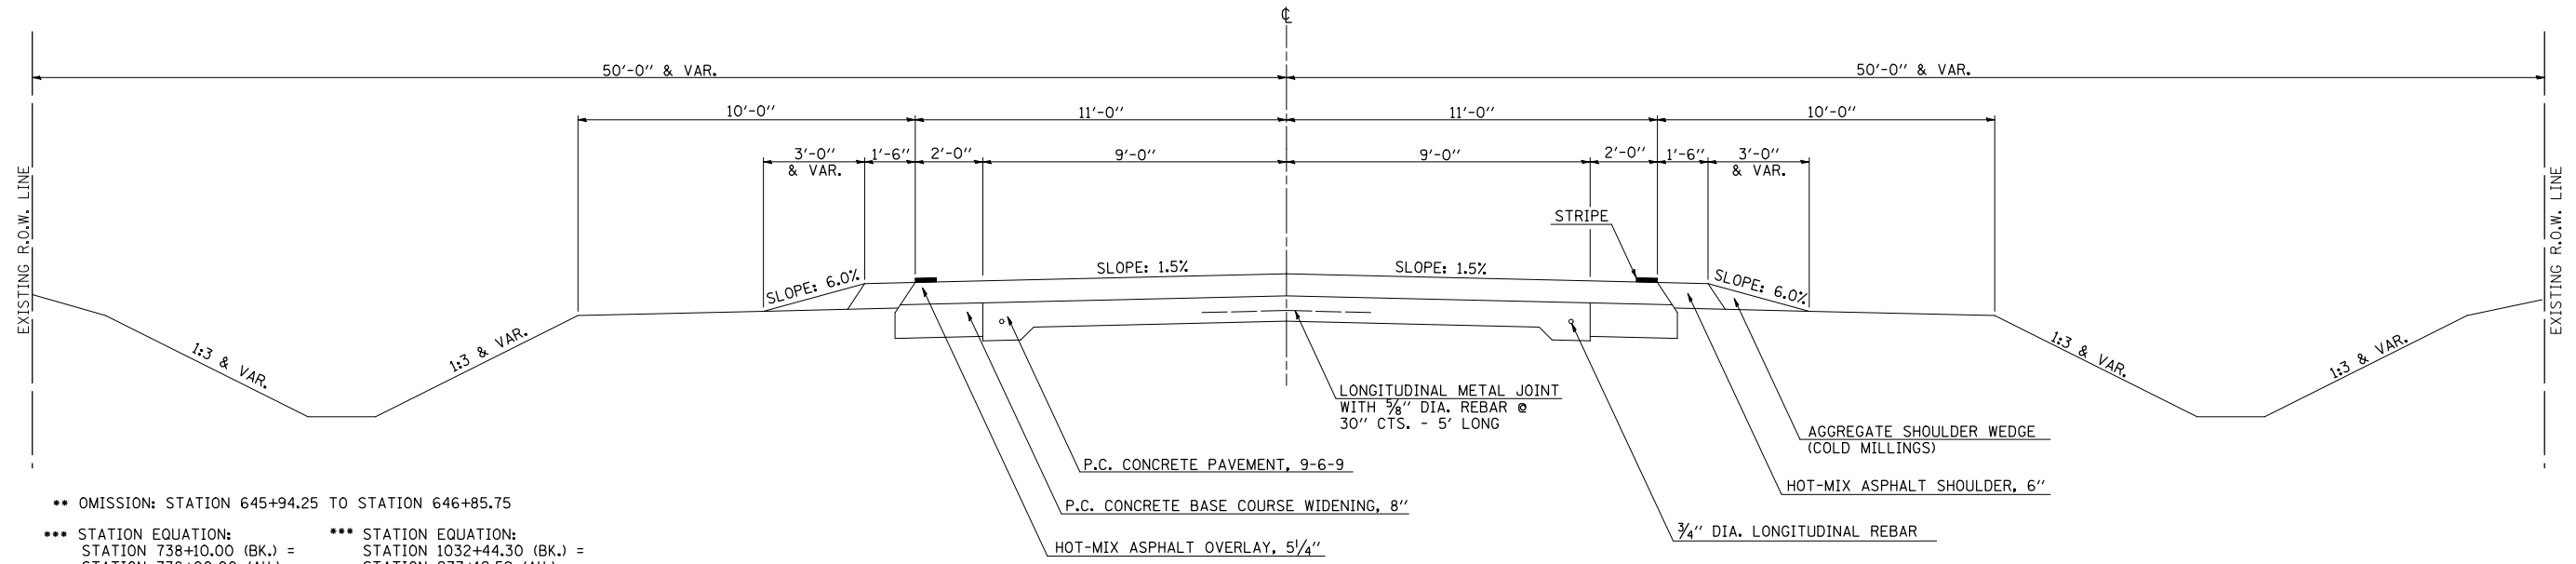

EXISTING TYPICAL CROSS SECTION (F)

FAP 721 (IL 105)

STATION	TO	STATION
(A) 846+67.16		850+64.96**
850+64.96		878+17.42
*** 878+17.42		885+16.82 (C)

