


F.A.P. RTE.	SECTION	COUNTY	TOTAL SHEETS	SHEET NO.
721	*	PIATT	48	14

* BRS-4 & (9,10)RS-3

PROPOSED TYPICAL CROSS SECTION ⑤

FAP 721 (IL 105)

STATION	TO	STATION	TO	STATION	TO	STATION
① 474+13.00		478+46.00	②	② 703+97.00		738+10.00 (BK.)***
① 503+00.00		515+00.00	①	*** 738+00.00 (AH.)		739+00.00 ①
① ** 580+05.46		606+83.00	②	① 758+50.00		818+05.00 ②
② 628+12.00		645+94.25 **		② 921+90.00		930+50.00 ①
** 646+85.75		648+50.00	①	① 936+50.00		1032+44.30 (BK.)*** ⑩
① 663+00.00		678+14.00	②			

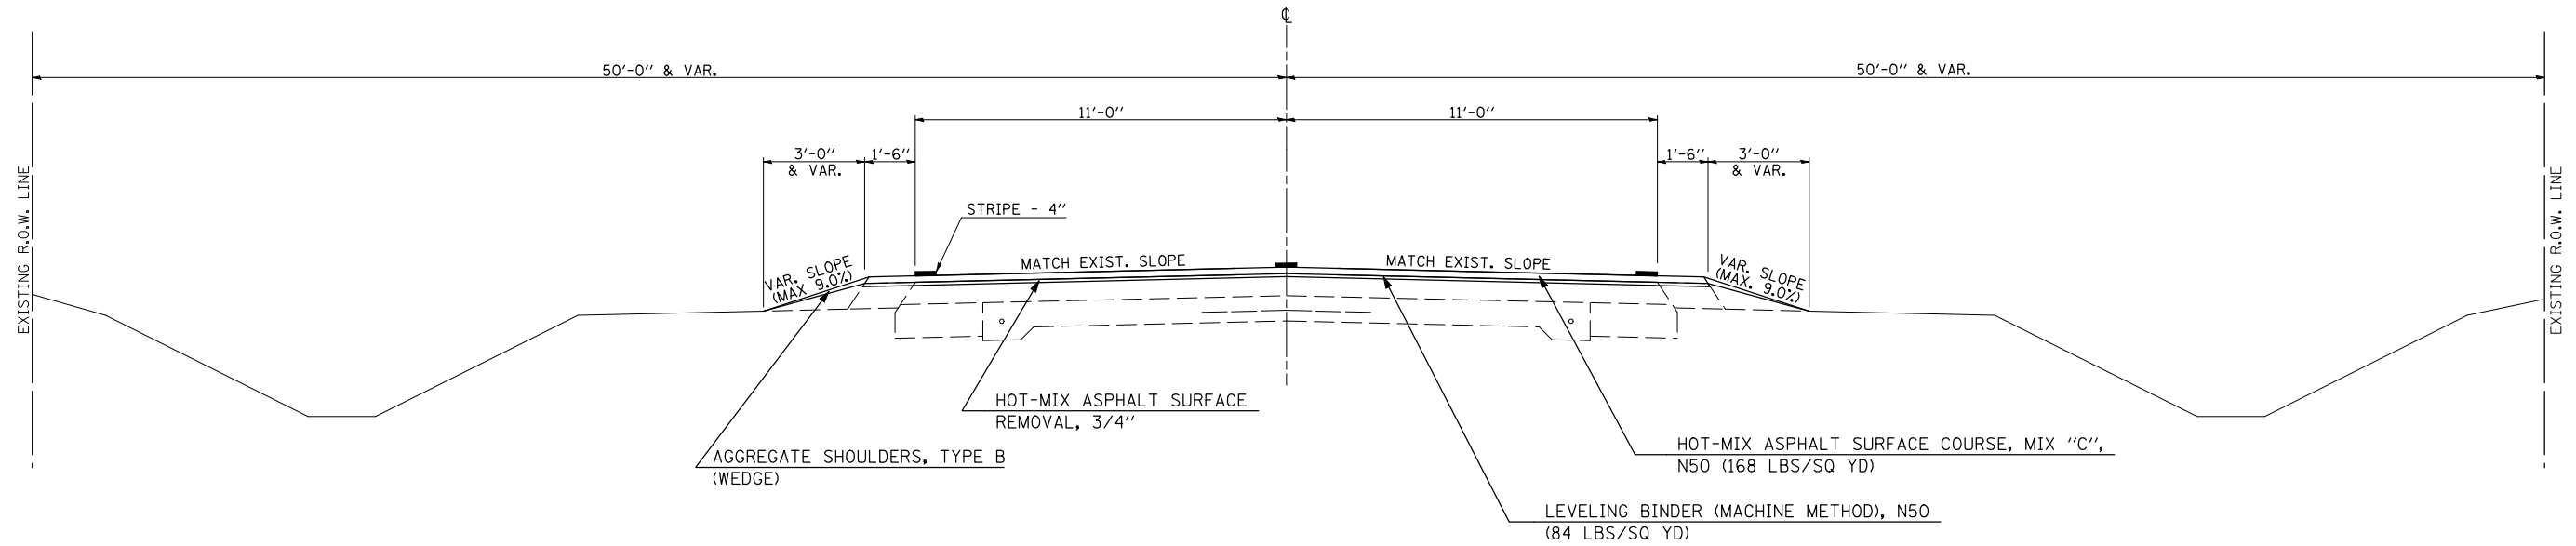

PROPOSED TYPICAL CROSS SECTION ⑥

FAP 721 (IL 105)

STATION	TO	STATION
① 846+67.16		850+64.96 **
850+64.96		878+17.42
*** 878+17.42		885+16.82 ⑦

