


F.A.P. RTE.	SECTION	COUNTY	TOTAL SHEETS	SHEET NO.
721	*	PIATT	48	16

* BRS-4 & (9,10)RS-3

PROPOSED TYPICAL CROSS SECTION ⑨

FAP 721 (IL 105)

STATION ⑧ 892+40.00 TO STATION 898+03.00 ②

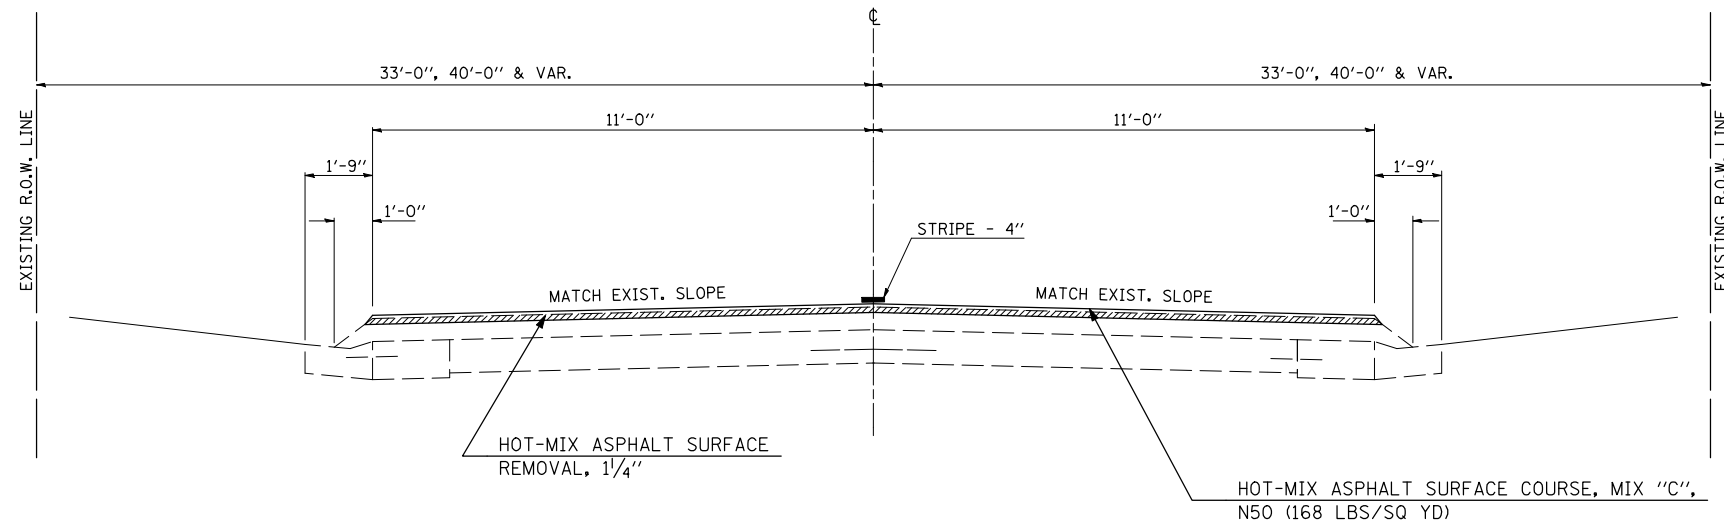

SEE "DETAIL OF MILLING TRANSITION" SHEET FOR TRANSITION LIMITS

PROPOSED TYPICAL CROSS SECTION ⑩

FAP 758 (IL 32)

STATION 263+11.00 (IL 32) TO STATION 268+34.00 ⑪

