


F.A.P. RTE.	SECTION	COUNTY	TOTAL SHEETS	SHEET NO.
741	*	PIATT	48	31

STA.	TO STA.
FED. ROAD DIST. NO.	ILLINOIS FED. AID PROJECT

* 8RS-4&(9,10)RS-3

SEC. 10, T-16-N, R-4-E, 3rd P.M.

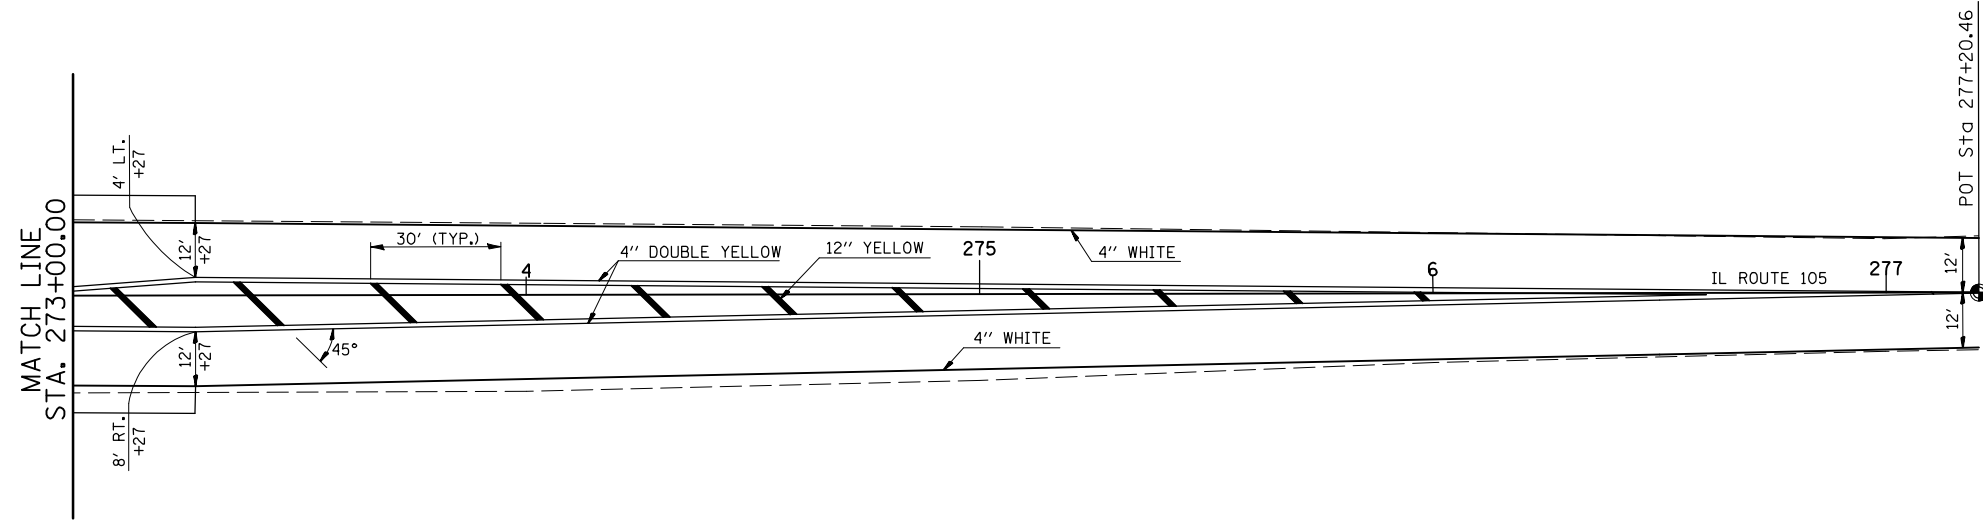

PLOT DATE = 1/22/2009
 FILE NAME = c:\pave\work\p1\DOT\CEARLOCK\JD\80101437\70129\p1\p1.dgn
 PLOT SCALE = 42.3529' / IN.
 USER NAME = cearlock_jd

SEC. 11, T-16-N, R-4-E, 3rd P.M.

REVISIONS	
NAME	DATE

ILLINOIS DEPARTMENT OF TRANSPORTATION

PAVEMENT MARKING DETAIL
IL 105/32 INTERSECTION

SCALE: VERT. _____
HORIZ. _____

DATE _____ DRAWN BY _____
CHECKED BY _____