



**EXISTING TYPICAL CROSS SECTION**

STA. 759+39.00 TO STA. 765+84.00 (BK)  
(AH) STA. 0+00.00 TO STA. 11+00.00

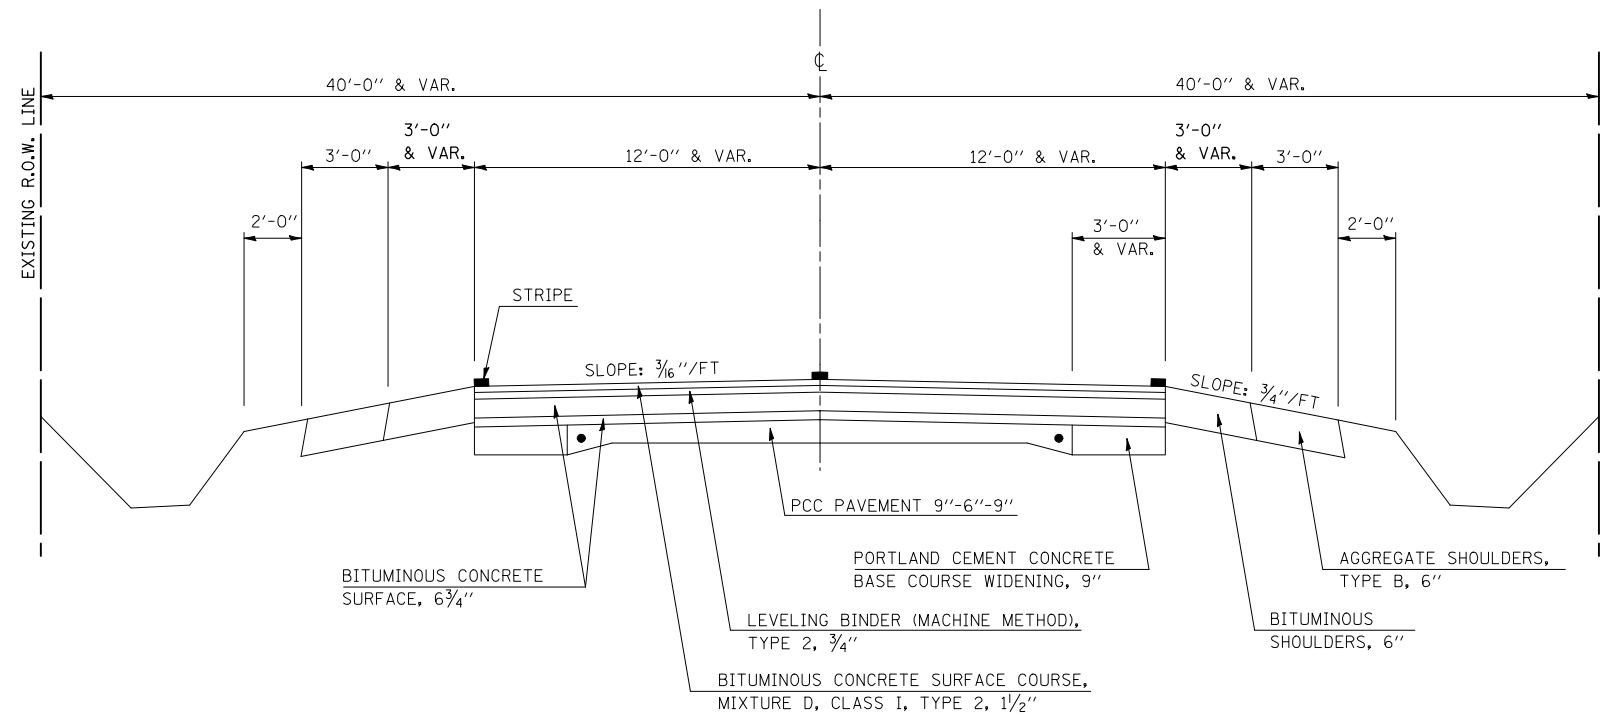

① **PROPOSED TYPICAL CROSS SECTION**

STA. 759+39.00 TO STA. 765+84.00 (BK)  
(AH) STA. 0+00.00 TO STA. 11+00.00

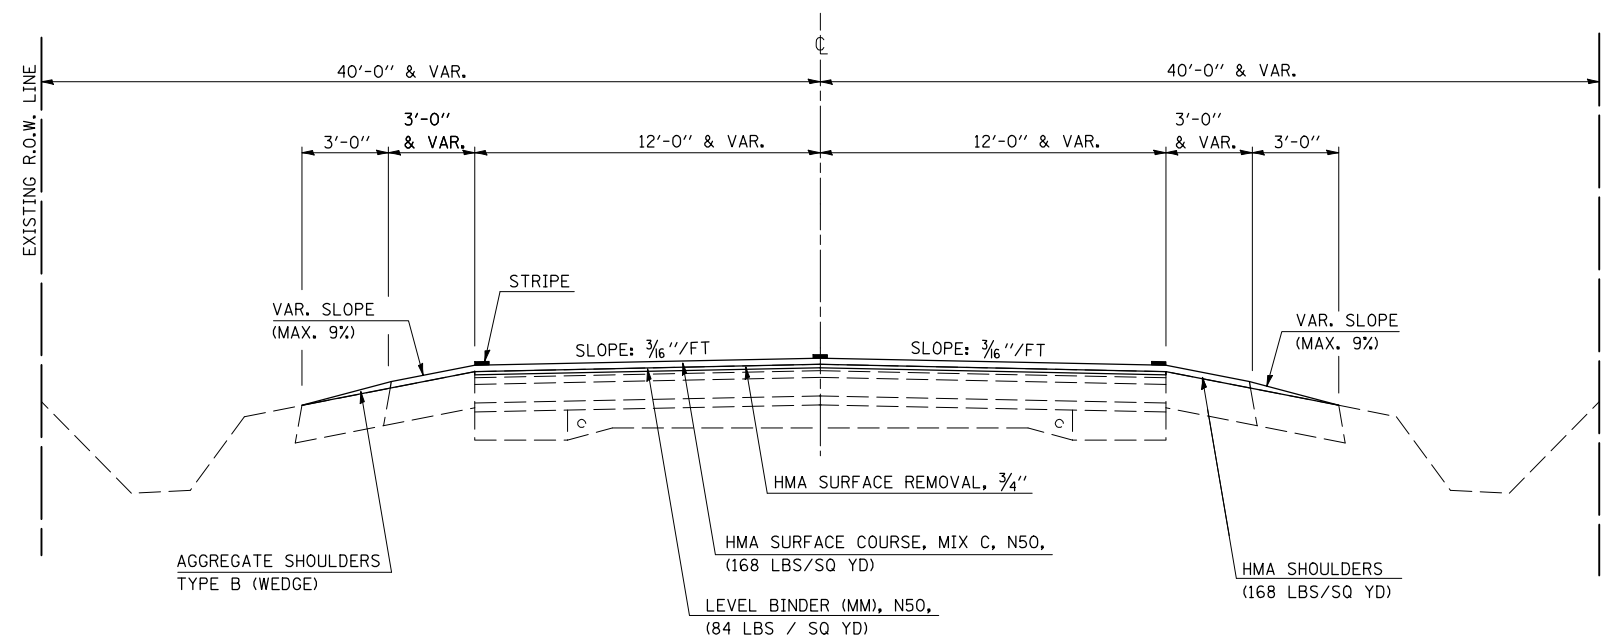

• (143,R,144)RS-4  
• Douglas & Platt

FILE NAME =	USER NAME = austinr1	DESIGNED - RA	REVISED -
ct:\pw\work\PWIDOT\AUSTINRL\dms86981\70256\typicals.dgn		DRAWN - RA	REVISED -
		CHECKED -	REVISED -
		DATE -	REVISED -

**STATE OF ILLINOIS  
DEPARTMENT OF TRANSPORTATION**

**EXISTING & PROPOSED TYPICAL SECTIONS**

SCALE: NA SHEET NO. OF SHEETS STA. TO STA.

F.A.P. RTE.	SECTION	COUNTY	TOTAL SHEETS	SHEET NO.
	*	**	56	6
CONTRACT NO. 70256				
FED. ROAD DIST. NO.	ILLINOIS	FED. AID PROJECT		