


SEC. 33, T. 16 N., R. 7 E., 3RD P.M.
DOUGLAS COUNTY

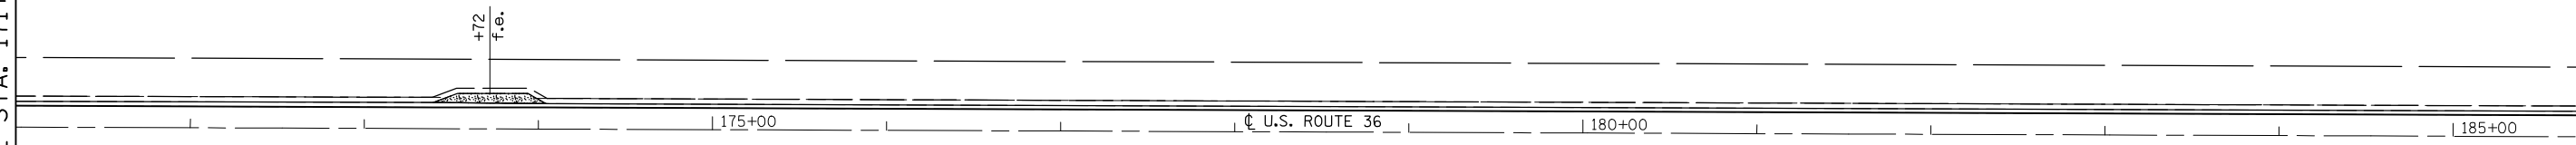

MATCHLINE STA. 171+00

MATCHLINE STA. 186+00




- PCC SURF. REM., SPECIAL
- HMA BUTT JOINT
- INCIDENTAL BIT SURF.
- HMA SURF. REM., SPECIAL

SEC. 3, T. 15 N., R. 7 E., 3RD P.M.
DOUGLAS COUNTY



MATCHLINE STA. 186+00

MATCHLINE STA. 201+00

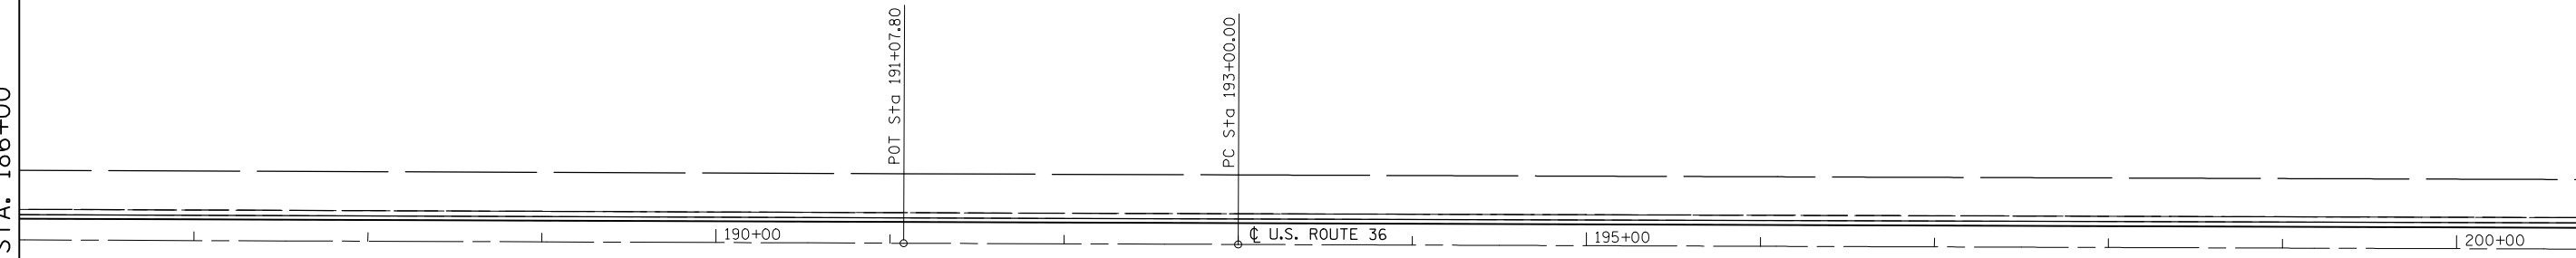

SEC. 3, T. 15 N., R. 7 E., 3RD P.M.
DOUGLAS COUNTY



FILE NAME =	USER NAME = austinr1	DESIGNED -	REVISED -
ct:\pw\work\PWIDOT\AUSTINRL\dms86981\70256plansheets.dgn		DRAWN -	REVISED -
	PLOT SCALE = 100.0000' / IN.	CHECKED -	REVISED -
	PLOT DATE = 1/23/2009	DATE -	REVISED -

**STATE OF ILLINOIS
DEPARTMENT OF TRANSPORTATION**

U.S. 36 PLAN SHEETS			
SCALE: 50	SHEET NO.	OF SHEETS	STA. 171+00 TO STA. 201+00

* (143-R,144)RS-4		** DOUGLAS & PIATT	
F.A.P. RTE.	SECTION	COUNTY	TOTAL SHEETS
323	*	**	56
		CONTRACT NO.	SHEET NO.
		70256	27
FED. ROAD DIST. NO.		ILLINOIS FED. AID PROJECT	