
## **PROJECTS WITHOUT RECONSTRUCTION**

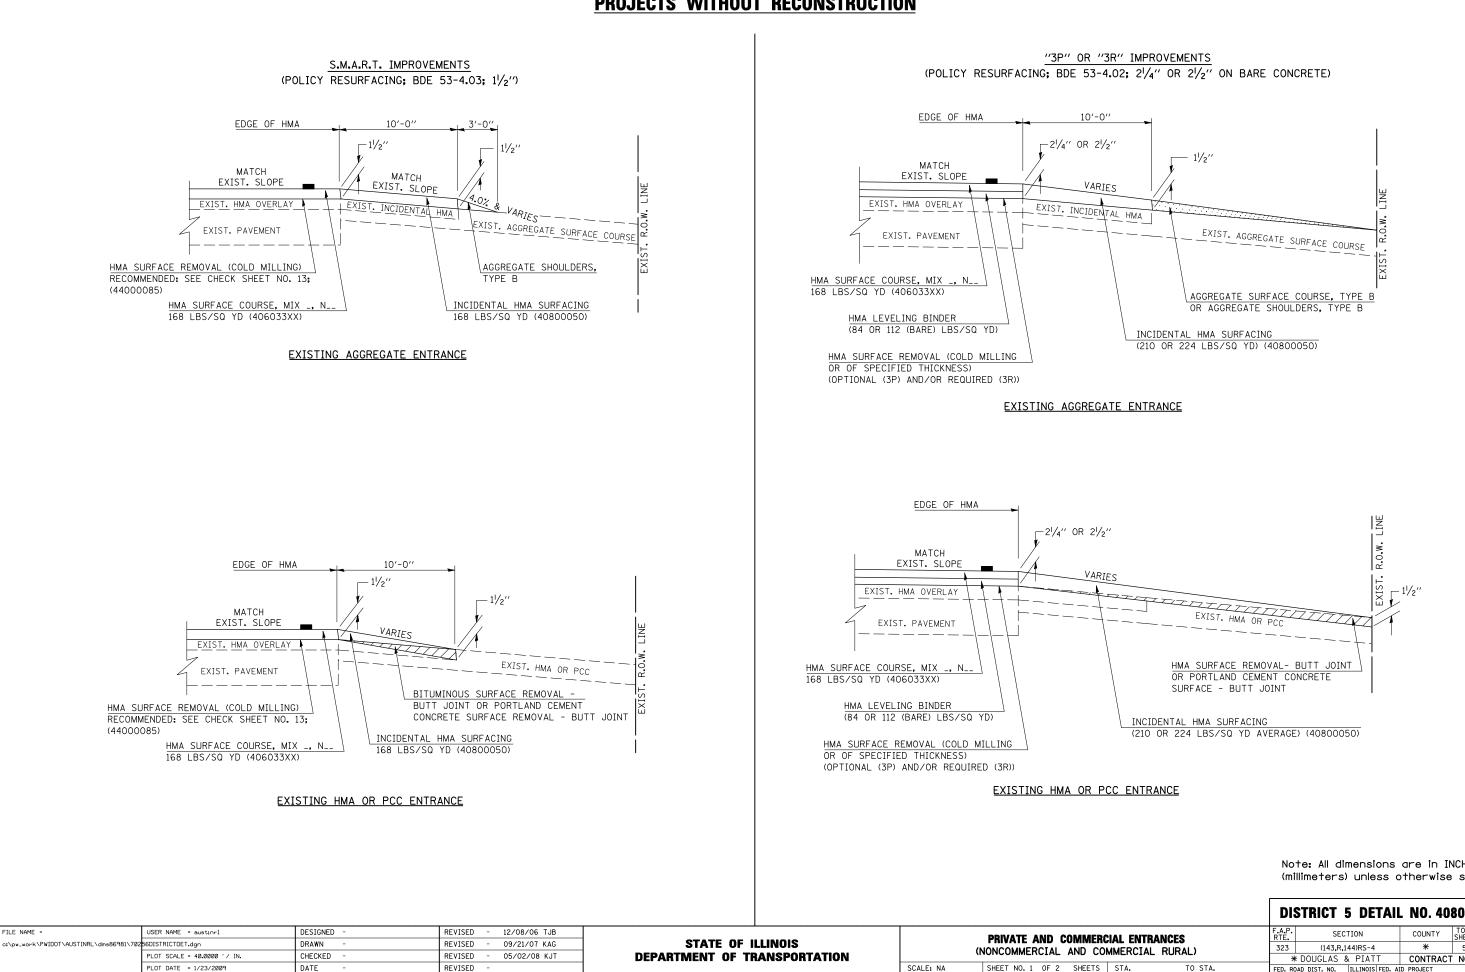

Note: All dimensions are in INCHES (millimeters) unless otherwise shown.

			DIS	DISTRICT 5 DETAIL NO. 40800050C			
RCIAL ENTRANCES Ommercial Rural)			F.A.P. RTE.	SECTION	COUNTY	TOTAL SHEETS	SHEET NO.
			323	(143,R,144)RS-4	*	56	44
~				DOUGLAS & PIATT	CONTRACT NO. 70256		
;	STA.	TO STA.	FED. RO	FED. ROAD DIST. NO. ILLINOIS FED. AID PROJECT			