


## EXISTING TYPICAL SECTION

STRUCTURE OMISSION(S)  
 S. N. 057-0061: STA. 51+90.34 TO 53+39.73 (RDWY L VET PKWY NB)  
 S. N. 057-0062: STA. 51+48.41 TO 53+03.64 (RDWY K VET PKWY SB)  
 S. N. 057-0059: STA. 57+36.92 TO 58+81.64 (RDWY L VET PKWY NB)  
 S. N. 057-0060: STA. 57+30.63 TO 58+79.47 (RDWY K VET PKWY SB)


STATION	TO	STATION
29+05.00		83+44.00 (ROADWAY K VETERANS PKWY SB)
32+65.00		84+12.00 (ROADWAY L VETERANS PKWY NB)

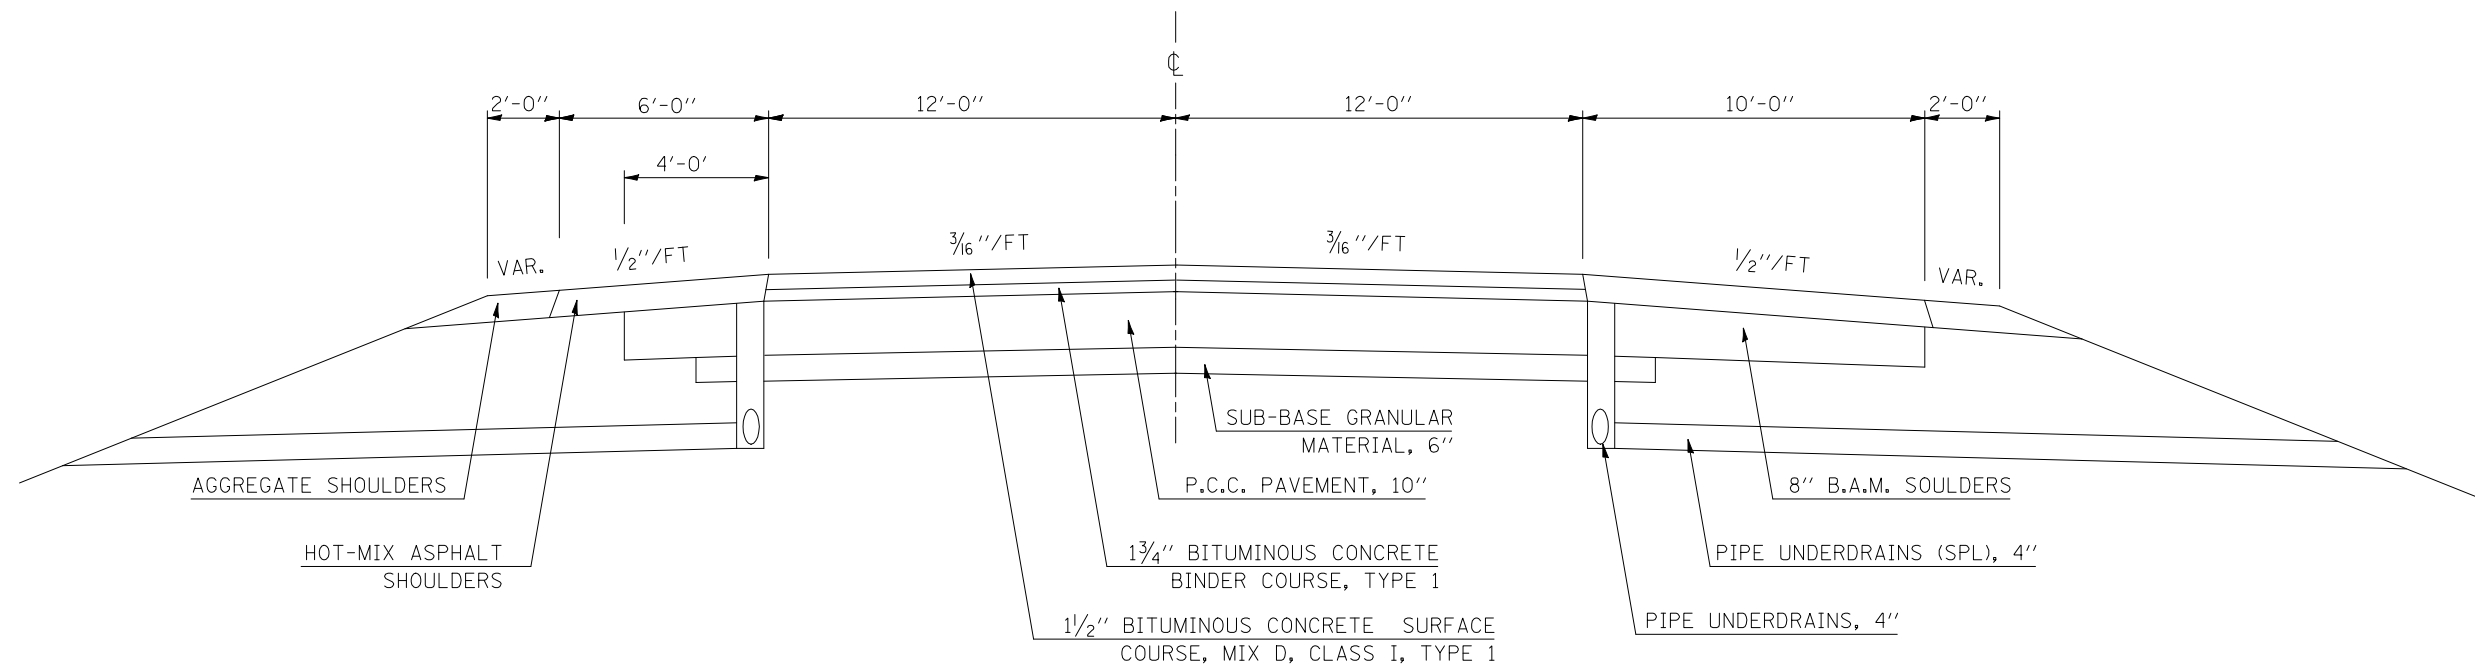

## 7 PROPOSED TYPICAL SECTION

STRUCTURE OMISSION(S)  
 S. N. 057-0061: STA. 51+90.34 TO 53+39.73 (RDWY L VET PKWY NB)  
 S. N. 057-0062: STA. 51+48.41 TO 53+03.64 (RDWY K VET PKWY SB)  
 S. N. 057-0059: STA. 57+36.92 TO 58+81.64 (RDWY L VET PKWY NB)  
 S. N. 057-0060: STA. 57+30.63 TO 58+79.47 (RDWY K VET PKWY SB)

STATION	TO	STATION
29+05.00		83+44.00 (ROADWAY K VETERANS PKWY SB)
32+65.00		84+12.00 (ROADWAY L VETERANS PKWY NB)

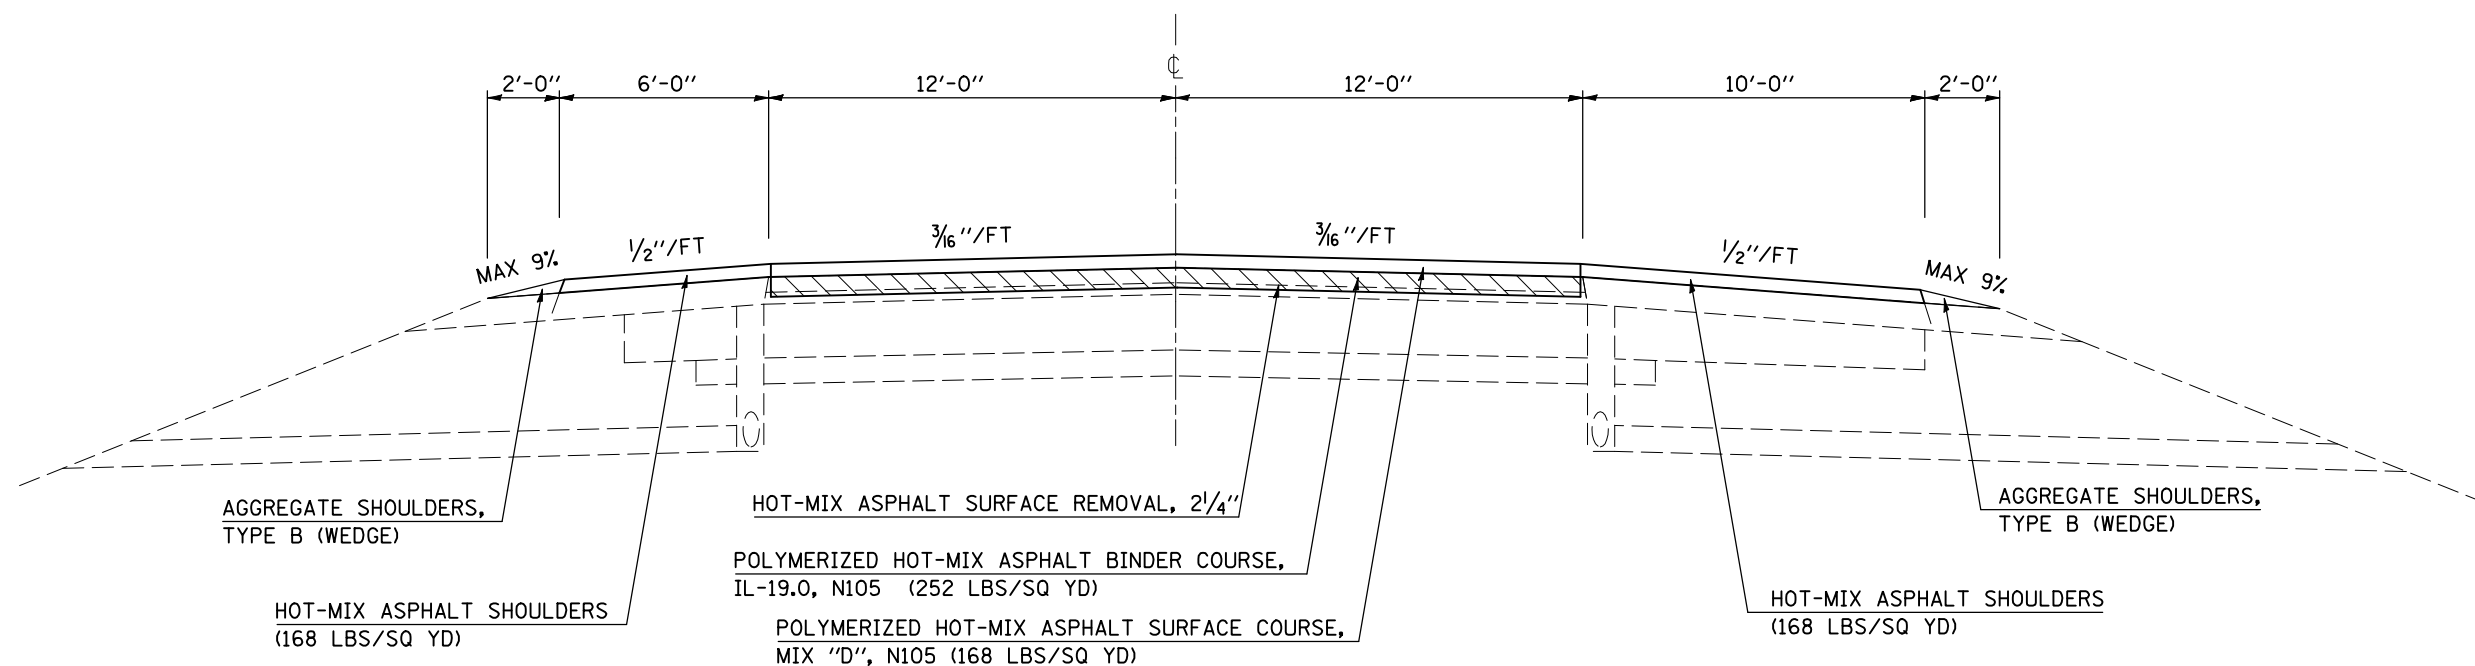

FILE NAME =	USER NAME = shererjm	DESIGNED - JMS	REVISED -	<b>STATE OF ILLINOIS DEPARTMENT OF TRANSPORTATION</b>	<b>EXISTING &amp; PROPOSED TYPICAL SECTIONS</b>	F.A.P. RTE.	SECTION	COUNTY	TOTAL SHEETS	SHEET NO.	
ct:\pw\work\PWIDOT\SHERERJM\dms83233\70605\typical.dgn		DRAWN - JMS	REVISED -			74	57-20(1)&(57-4,5,6)RS-3	MCLEAN	160	17	
PLOT SCALE = 100.0000' / IN.		CHECKED -	REVISED -			CONTRACT NO. 70505					
PLOT DATE = 2/2/2009		DATE - 6/03/2008	REVISED -			FED. ROAD DIST. NO. ILLINOIS FED. AID PROJECT					