


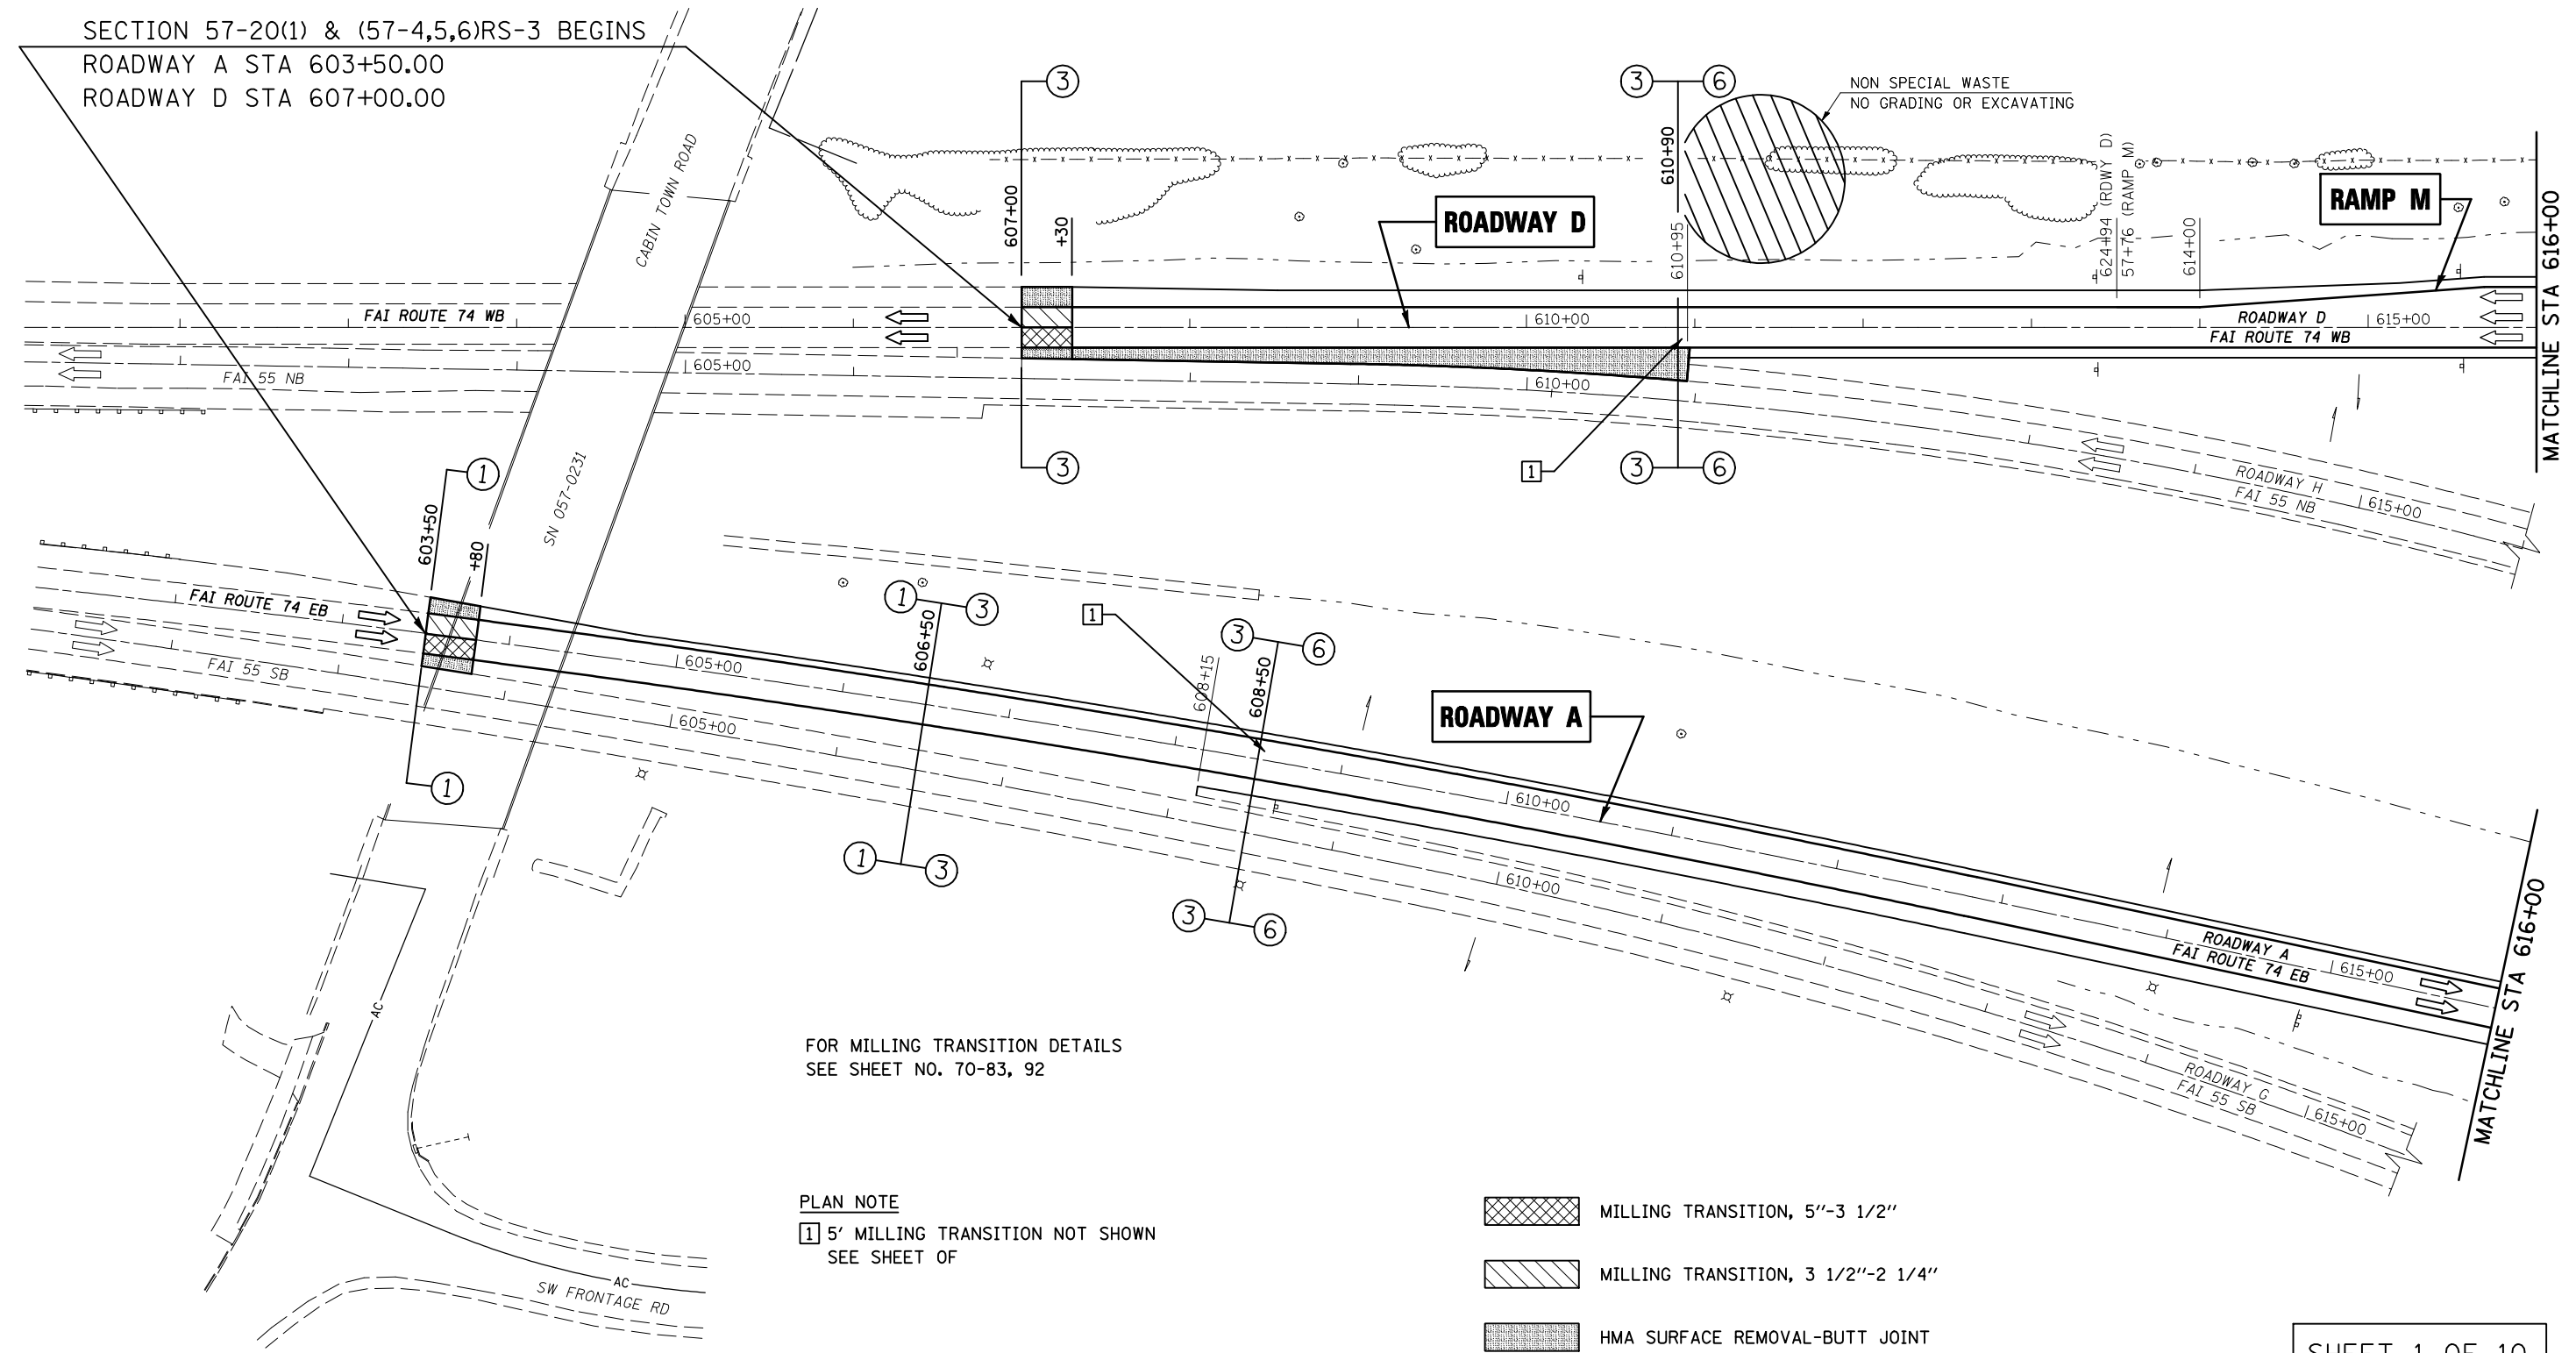

SECTION 57-20(1) & (57-4,5,6)RS-3 BEGINS
 ROADWAY A STA 603+50.00
 ROADWAY D STA 607+00.00




FOR MILLING TRANSITION DETAILS
 SEE SHEET NO. 70-83, 92

PLAN NOTE
 1 5' MILLING TRANSITION NOT SHOWN
 SEE SHEET OF

- MILLING TRANSITION, 5'-3 1/2"
- MILLING TRANSITION, 3 1/2"-2 1/4"
- HMA SURFACE REMOVAL-BUTT JOINT

SHEET 1 OF 10

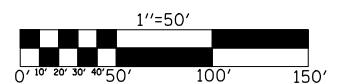

FILE NAME =	USER NAME = shererjm	DESIGNED - JMS	REVISED -	STATE OF ILLINOIS DEPARTMENT OF TRANSPORTATION	FAI-74 ROADWAY A (EB) & ROADWAY D (WB)	F.A.I. RTE. =	SECTION =	COUNTY =	TOTAL SHEETS =	SHEET NO. =	
ct:\pw\work\PWIDOT\SHERRJ\ms83233\7005SHEETS.DGN		DRAWN - JRP	REVISED -			74	57-20(1) & (57-4,5,6)RS-3	MCLEAN	160	49	
PLOT SCALE = 100.0000' / IN.		CHECKED -	REVISED -			CONTRACT NO. 70505					
PLOT DATE = 1/29/2009		DATE - 05-20-08	REVISED -			FED. ROAD DIST. NO. ILLINOIS FED. AID PROJECT					
					SCALE: 1" = 50'	PLAN VIEW SHEET 1 OF 21	STA 603+50 (A) TO STA 616+00 (A)				