



## DETAIL FOR RAMP F PAVING TRANSITION UNDER S.N. (s) 057-0059 & 057-0060

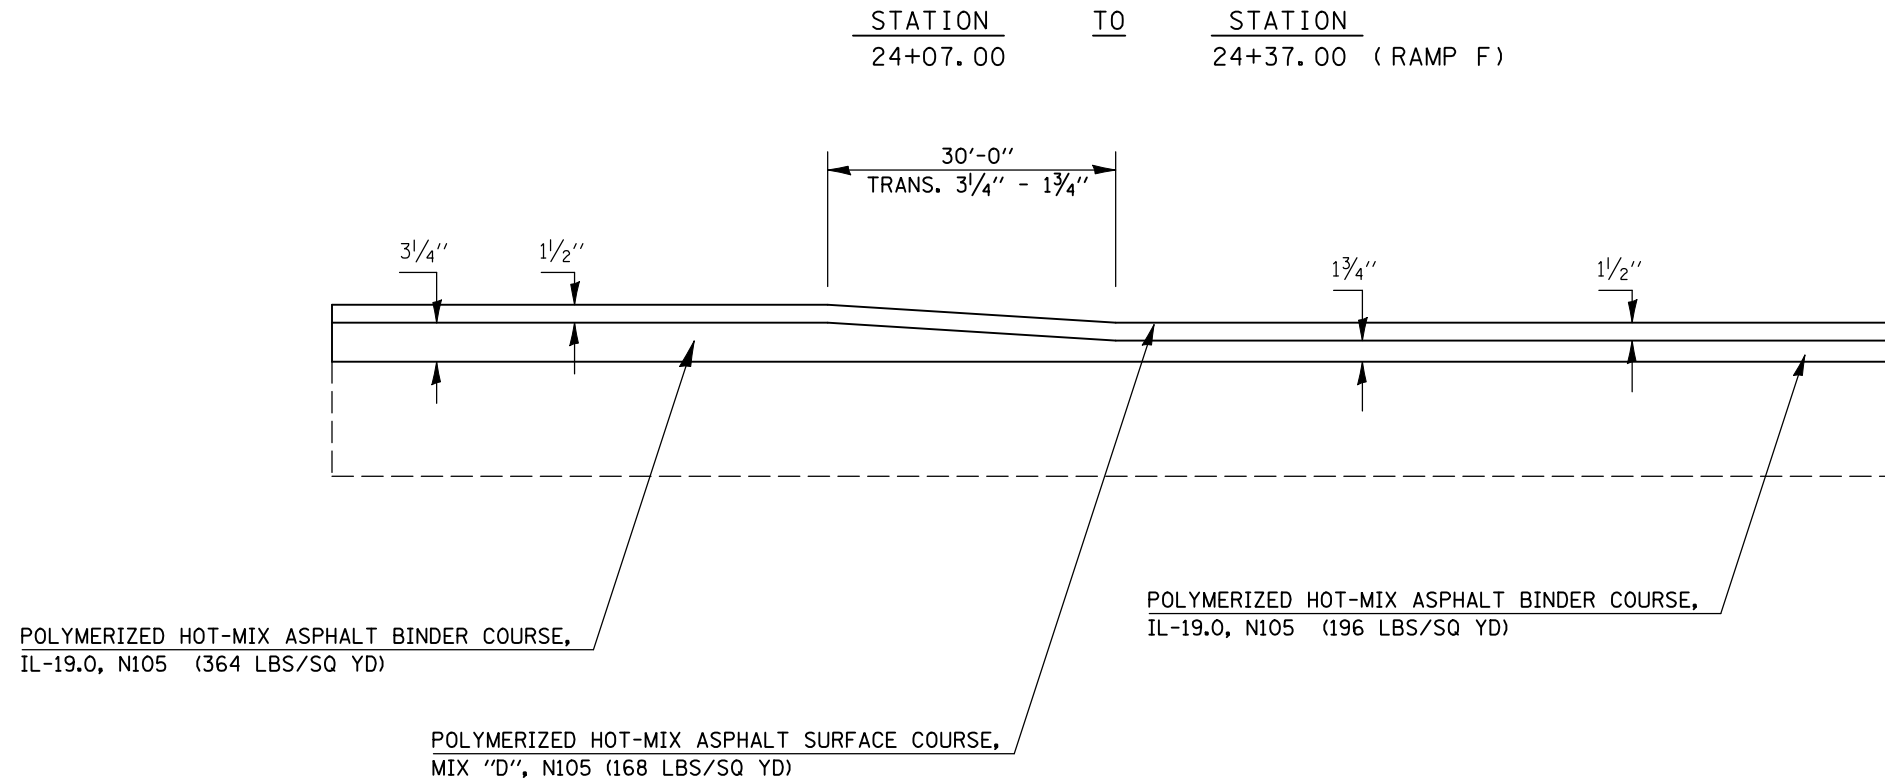

## DETAIL FOR GORE AREA MILLING TRANSITION UNDER S.N.(s) 057-0059 & 057-0060

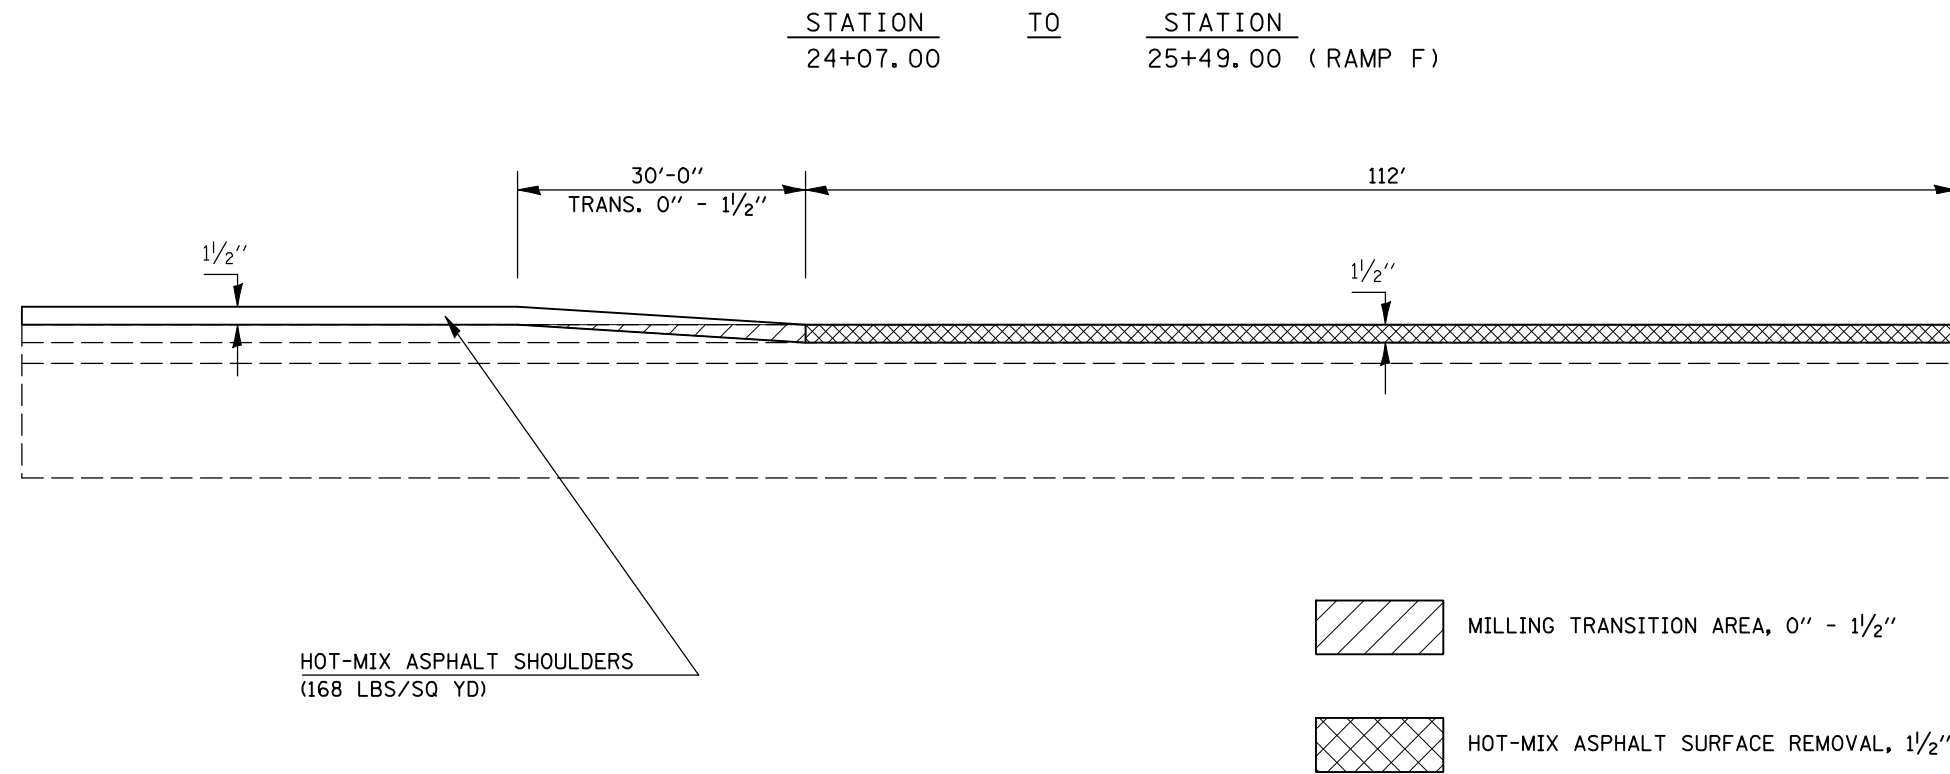

NOTE: AREA OF MILLING TRANSITION SHALL BE INCLUDED IN THE CONTRACT UNIT PRICE FOR THE VARIOUS PAY ITEMS FOR HOT-MIX ASPHALT SURFACE REMOVAL OF THE DEPTH SPECIFIED AND NO ADDITIONAL COMPENSATION SHALL BE ALLOWED.

FILE NAME =	USER NAME = shererjm	DESIGNED - JMS	REVISED -	<b>STATE OF ILLINOIS DEPARTMENT OF TRANSPORTATION</b>	<b>MILLING &amp; PAVING TRANSITION DETAILS, ROADWAY(S) A &amp; D</b>	F.A.P. RTE.	SECTION	COUNTY	TOTAL SHEETS	SHEET NO.	
ct:\pw\work\PIWIDOT\SHERRJ\ms83233\70505\details.dgn	DRAWN - JMS	REVISED -	74			57-20(11&157-4,5,6)RS-3	MCLEAN	160	78		
PLOT SCALE = 100.0000' / IN.	CHECKED -	REVISED -	CONTRACT NO. 70505								
PLOT DATE = 1/29/2009	DATE - 6/03/2008	REVISED -	FED. ROAD DIST. NO. ILLINOIS FED. AID PROJECT								
						SCALE: NO SCALE	SHEET NO.	OF	SHEETS	STA.	TO STA.