



DETAIL FOR HOT-MIX ASPHALT SURFACE REMOVAL – BUTT JOINT AT BEGINNING & ENDING OF PROJECT, ROADWAY G

| STATION | TO | STATION |
|-----------|----|-----------------------|
| 603+50.00 | | 603+80.00 (ROADWAY G) |
| 641+70.00 | | 642+00.00 (ROADWAY G) |

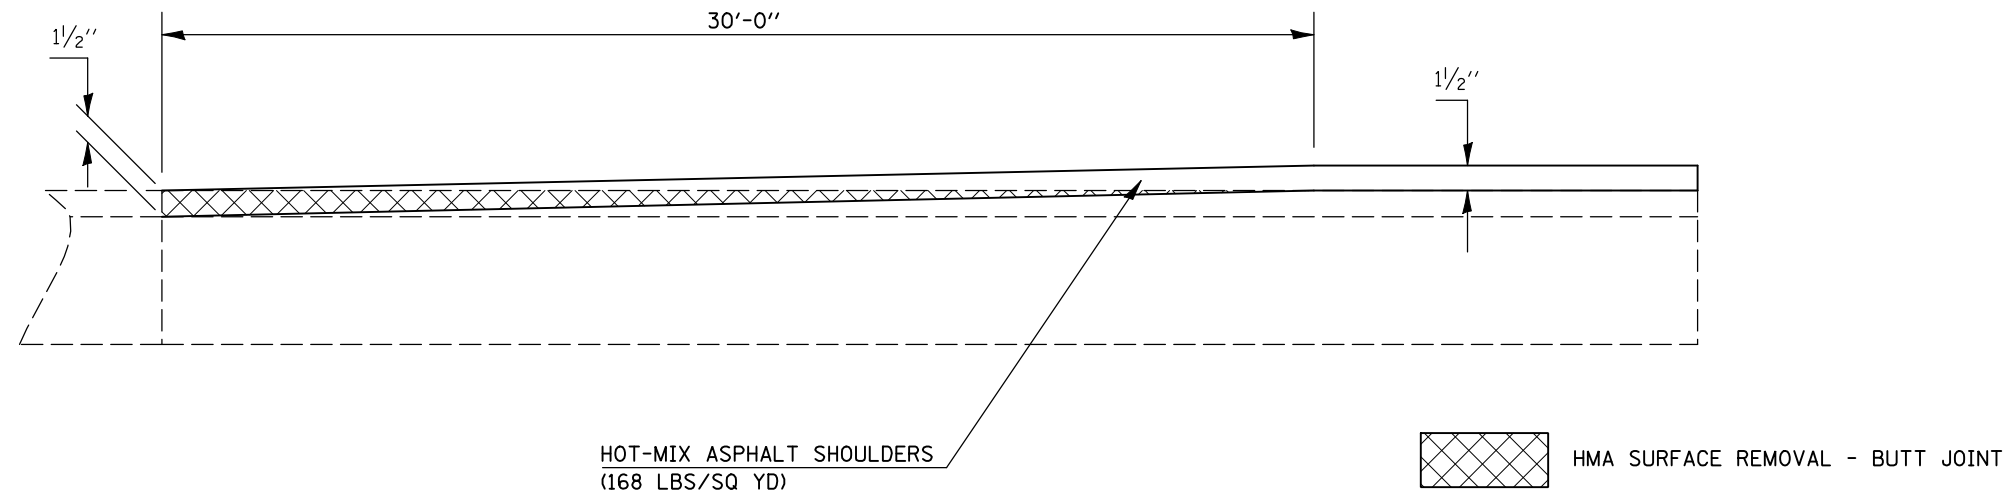

DETAIL FOR DRIVING LANE MILLING TRANSITION ROADWAY G

| STATION | TO | STATION |
|-----------|----|-----------------------|
| 606+50.00 | | 607+15.00 (ROADWAY G) |

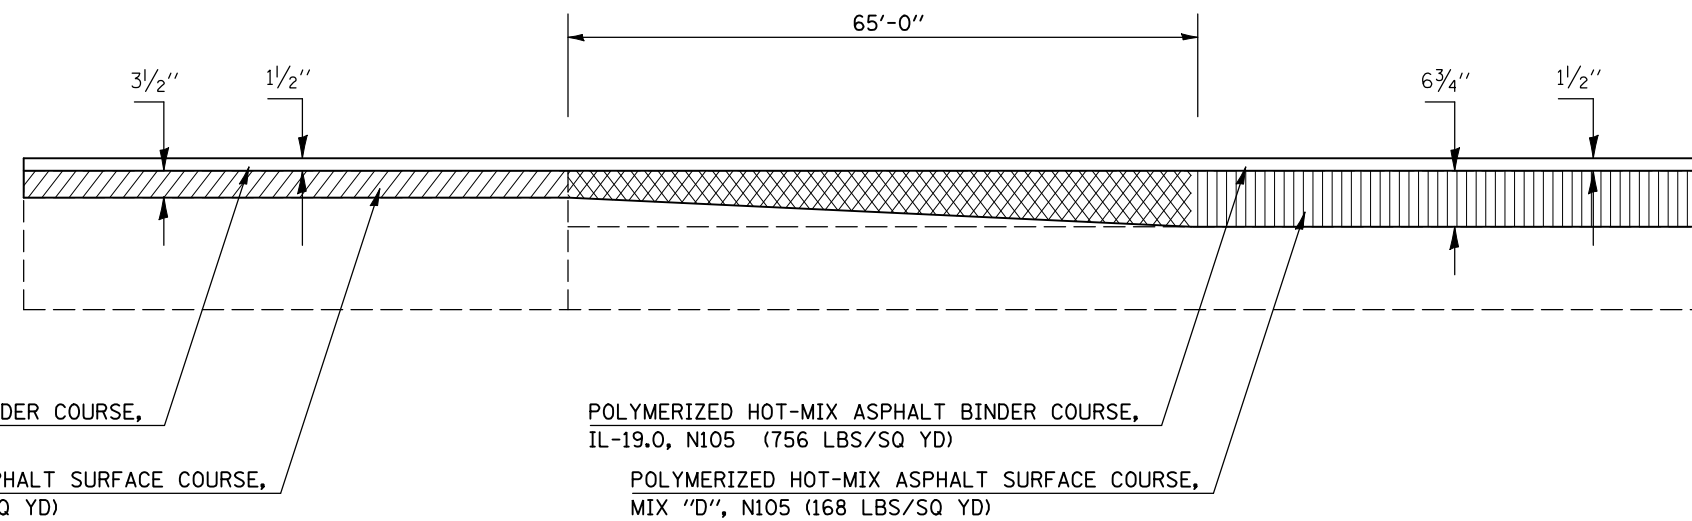

NOTE: AREA OF MILLING TRANSITION SHALL BE INCLUDED IN THE CONTRACT UNIT PRICE FOR THE VARIOUS PAY ITEMS FOR HOT-MIX ASPHALT SURFACE REMOVAL OF THE DEPTH SPECIFIED AND NO ADDITIONAL COMPENSATION SHALL BE ALLOWED.

HOT-MIX ASPHALT SURFACE REMOVAL, 3 1/2"

AREA OF MILLING TRANSITION, 3 1/2"-6 3/4"

HOT-MIX ASPHALT SURFACE REMOVAL, 6 3/4"

SHEET 2 OF 3

| | | | | | | | | | | |
|--|----------------------|----------------|---|---|---|-------------------------|---------|--------|--------------|-----------|
| FILE NAME = | USER NAME = shererjm | DESIGNED - JMS | REVISED - | STATE OF ILLINOIS DEPARTMENT OF TRANSPORTATION | MILLING & PAVING TRANSITION DETAILS, ROADWAY G | F.A.P. RTE. | SECTION | COUNTY | TOTAL SHEETS | SHEET NO. |
| ct:\pw\work\PWIDOT\SHERERJM\dms83233\70505\details.dgn | DRAWN - JMS | REVISED - | 74 | | | 57-20(1)&(57-4,5,6)RS-3 | MCLEAN | 160 | 85 | |
| PLOT SCALE = 100.0000' / IN. | CHECKED - | REVISED - | CONTRACT NO. 70505 | | | | | | | |
| PLOT DATE = 1/29/2009 | DATE - 6/03/2008 | REVISED - | FED. ROAD DIST. NO. ILLINOIS FED. AID PROJECT | | | | | | | |