


DETAIL FOR GUARDRAIL LOCATIONS

NOT TO SCALE


78200410 GUARDRAIL MARKERS = 2.0 EACH

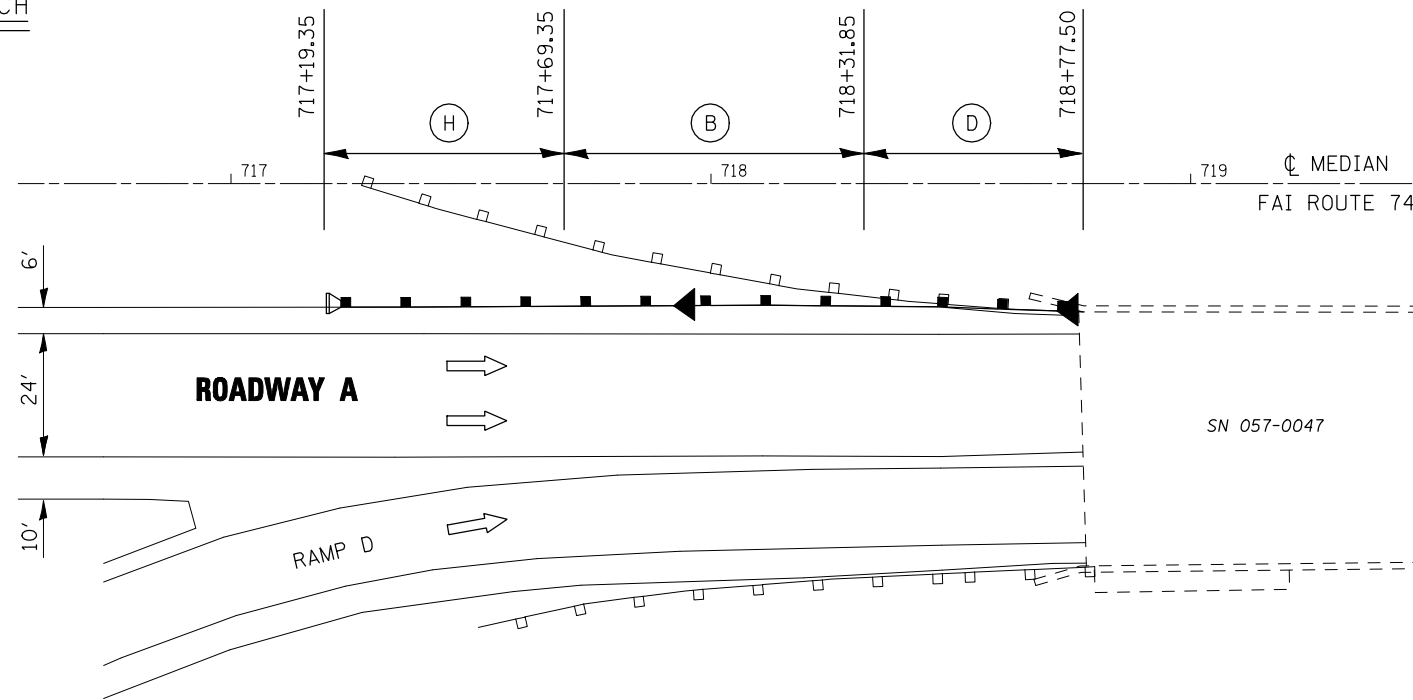

SEE DETAIL FOR TYPE 6 TERMINAL ATTACHMENT TO PARAPET WALL

- (B) STEEL PLATE BEAM GUARDRAIL, TYPE A
- (D) TRAFFIC BARRIER TERMINAL, TYPE 6
- (E) TRAFFIC BARRIER TERMINAL, TYPE 2
- (H) TRAFFIC BARRIER TERMINAL, TYPE 1 (SPECIAL) TANGENT

78200410 GUARDRAIL MARKERS = 2.0 EACH

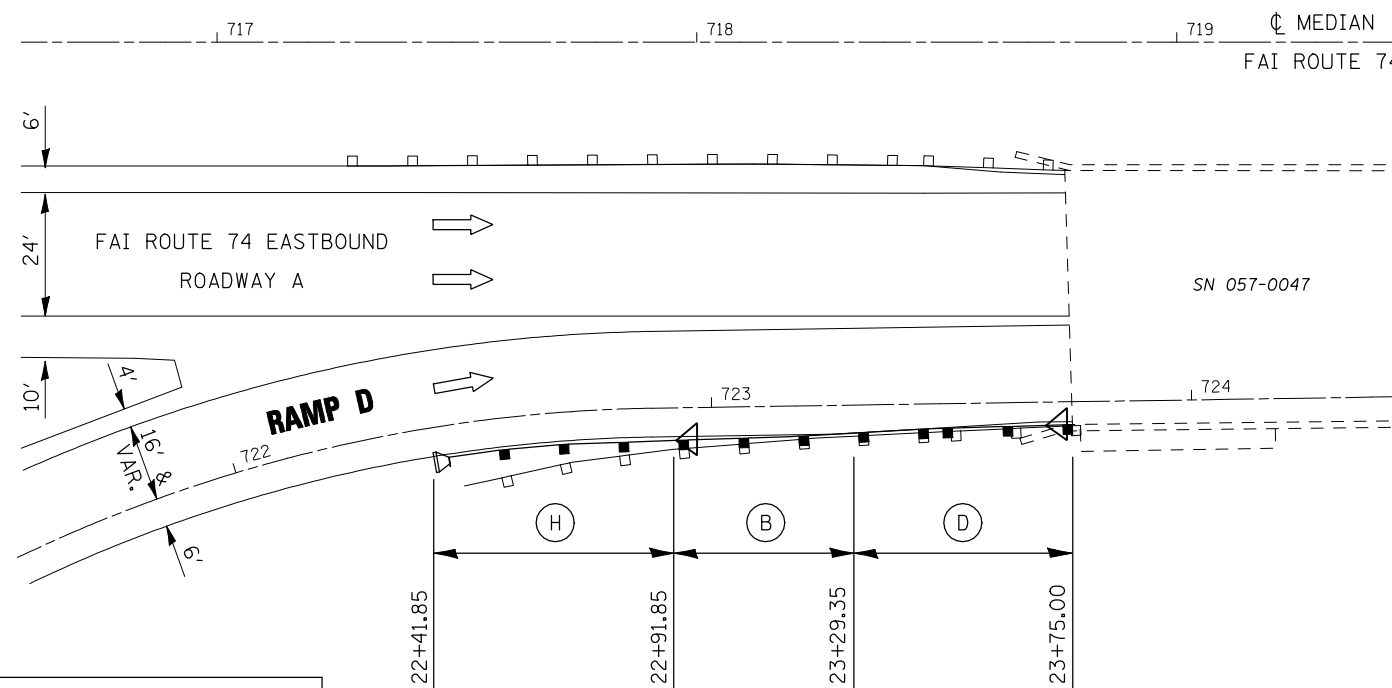

SEE DETAIL FOR TYPE 6 TERMINAL ATTACHMENT TO PARAPET WALL

- * GUARDRAIL MARKERS
- ◁ MONODIRECTIONAL SILVER
- ◀ MONODIRECTIONAL AMBER
- * SEE STD(S): 635006-02
635011-01

DETAIL NOTES

<p>Drawings are not to scale.</p> <p>Engineer shall verify all existing guardrail quantities in the field prior to beginning work.</p> <p>All guardrail work shown in the details shall conform to various specifications, details, standards and specifications.</p>	<p>Shoulder Widening for Type 1 (Special) Terminals shall be constructed prior to construction of new guardrail. See Standard 630301-04 for Details.</p> <p>Shoulder Widening shall be seeded with Class 2A and Class 7 Seed after completion.</p> <p>No rock, stones, millings, or broken concrete shall be permitted within a vertical distance of 12" from the surface of the finished grade of the shoulder widening.</p>	
---	---	--

SHEET 3 OF 12

FILE NAME =	USER NAME = shererjm	DESIGNED - JMS	REVISED - ---	STATE OF ILLINOIS DEPARTMENT OF TRANSPORTATION	DETAIL FOR GUARDRAIL LOCATIONS	F.A.I. RTE. =	SECTION =	COUNTY =	TOTAL SHEETS =	SHEET NO. =	
ct:\pwork\PWIDOT\SHERERJM\dms83233\70505guardrail.dgn		DRAWN - JRP	REVISED - ---			74	57-20(1) & (57-4,5,6)RS-3	MCLEAN	160	123	
PLOT SCALE = 40.0000' / IN.		CHECKED - JMS	REVISED - ---			CONTRACT NO. 70505					
PLOT DATE = 1/29/2009		DATE - 11-07-08	REVISED - ---			FED. ROAD DIST. NO. _ ILLINOIS FED. AID PROJECT					