

| F.A.I. RTE. | SECTION         | COUNTY | TOTAL SHEETS | SHEET NO. |
|-------------|-----------------|--------|--------------|-----------|
| 74          | (74,10-4,1)RS-1 | •      | 69           | 37        |

• PIATT & CHAMPAIGN

# IMPACT ATTENUATOR LAYOUT DETAIL


SHEET 3 OF 3



| PLAN      | SURVEYED      | BY | DATE |
|-----------|---------------|----|------|
| NO. _____ | PLOTTED _____ |    |      |
|           | CHECKED _____ |    |      |
|           | BY _____      |    |      |
|           | DATE _____    |    |      |

| PROFILE   | SURVEYED      | BY | DATE |
|-----------|---------------|----|------|
| NO. _____ | PLOTTED _____ |    |      |
|           | CHECKED _____ |    |      |
|           | BY _____      |    |      |
|           | DATE _____    |    |      |

PLOT DATE = 2/3/2009  
 FILE NAME = c:\p\...  
 PLOT SCALE = 42,3529' / IN.  
 USER NAME = sherer,jm

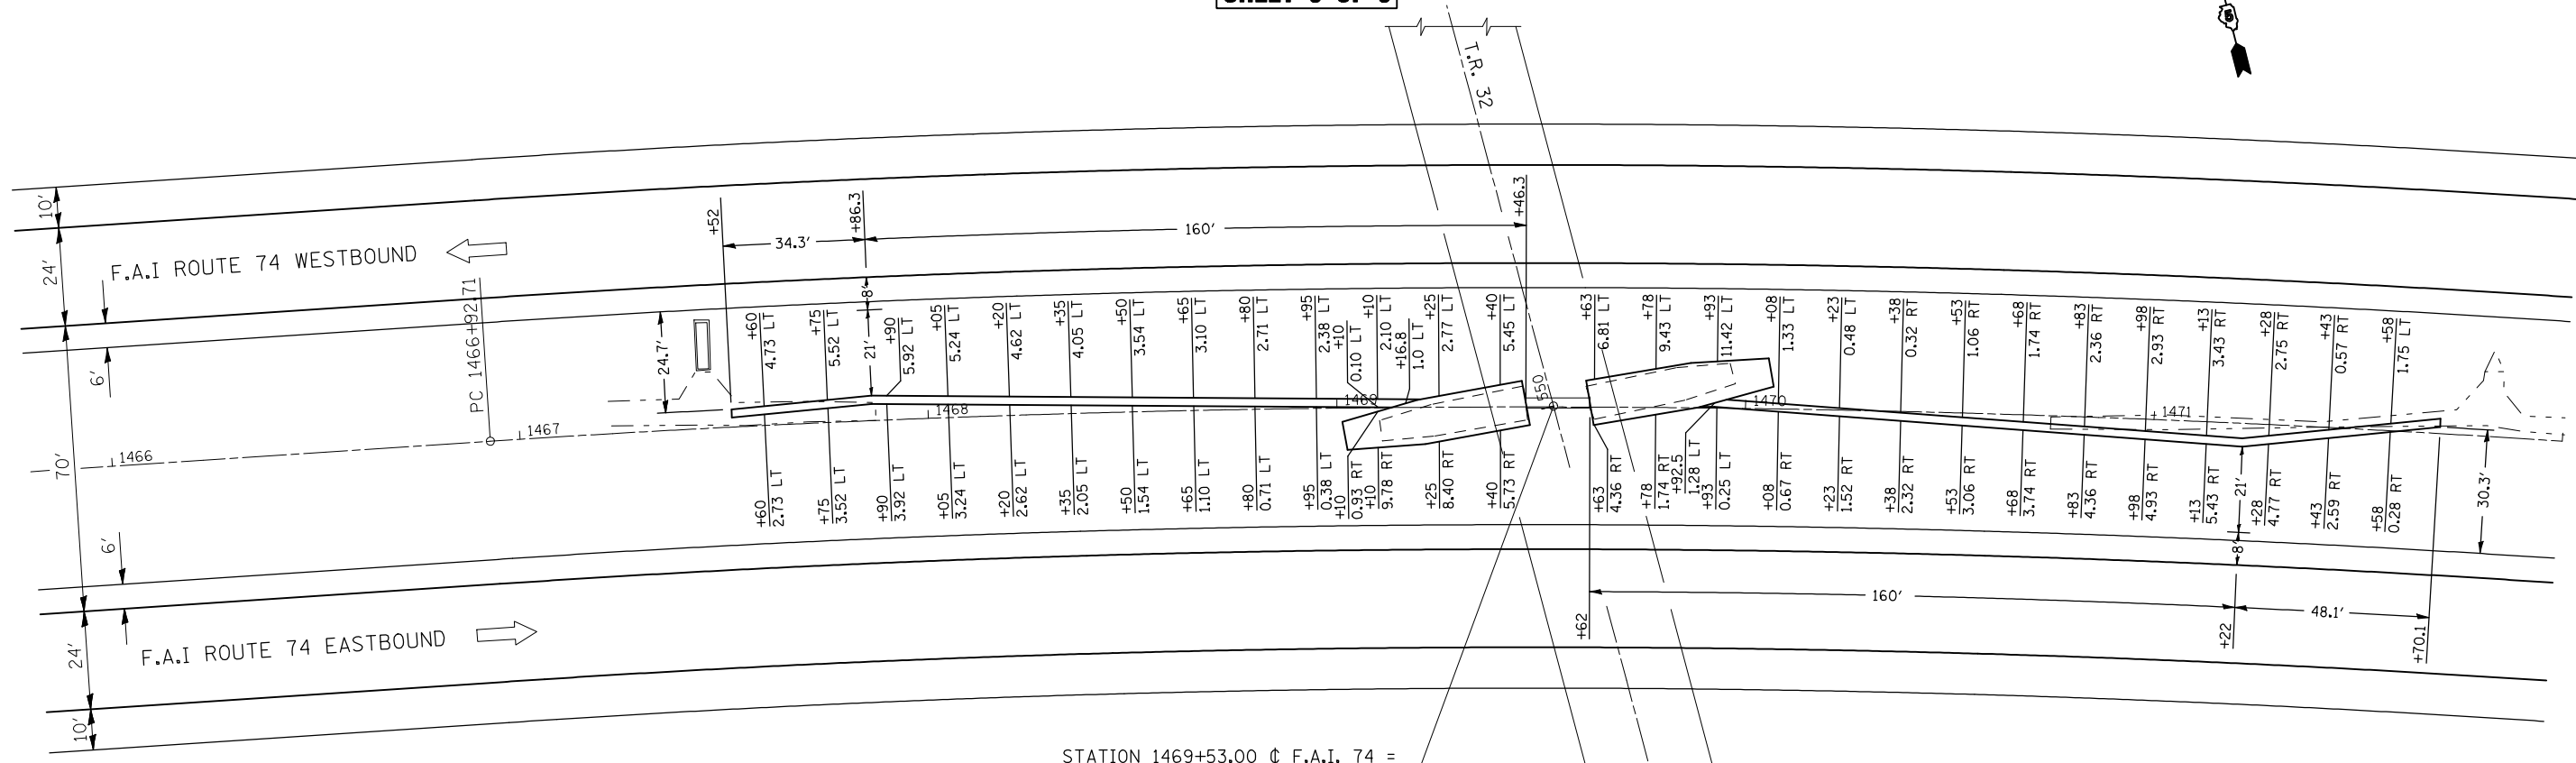

STATION 1469+53.00 @ F.A.I. 74 =  
 STATION 550+00.00 @ T.R. 32

