


### EXISTING TYPICAL CROSS SECTION

STATION 0+00 TO STATION 43+00 (SECTION 48)  
 STATION 0+00 TO STATION 436+94 (SECTION 54, 55)  
 STATION 456+94 TO STATION 482+47 (SECTION 58)

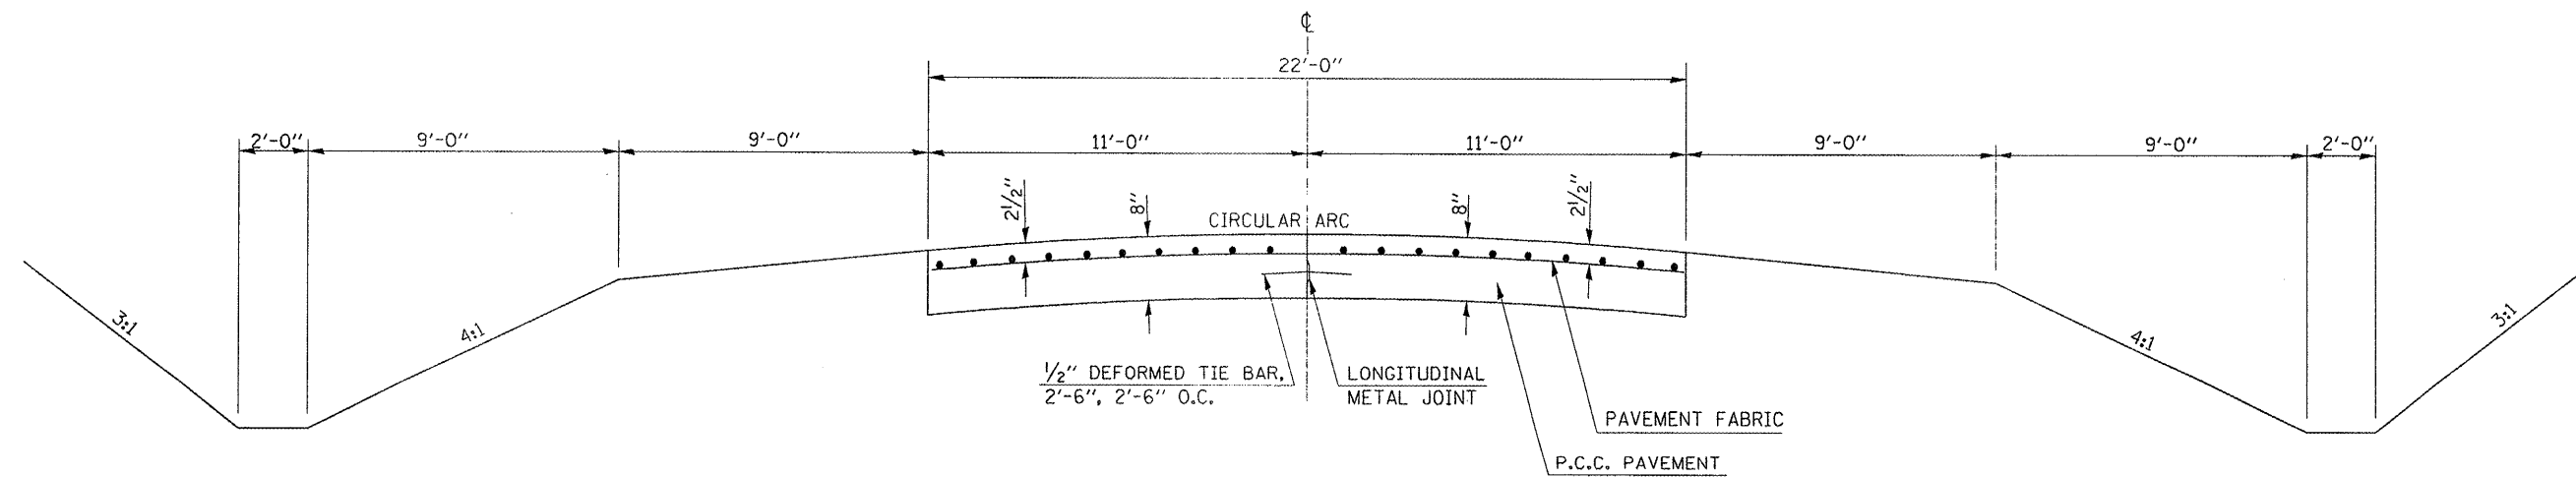

FILE NAME : c:\pwork\pwork\craig\0120163\d570	USER NAME : craig 71-shr-typical.dgn	DESIGNED - DRAWN -	REVISED - REVISED -	<b>STATE OF ILLINOIS DEPARTMENT OF TRANSPORTATION</b>	<b>EXISTING TYPICAL SECTION</b>	F.A.S. RTE.	SECTION	COUNTY	TOTAL SHEETS	SHEET NO.
PLOT SCALE = 40,0000' / IN.	CHECKED -	REVISED -	513			(48,54,55,0-1-150,581)-2	VERMILION	13	4	
PLOT DATE = 2/27/2009	DATE -	REVISED -	CONTRACT NO. 70771							
						ILLINOIS FED. AID PROJECT				