


EXISTING TYPICAL CROSS SECTION

LT. STATION 14+43 TO STATION 19+00
 RT. STATION 15+03.5 TO STATION 19+00

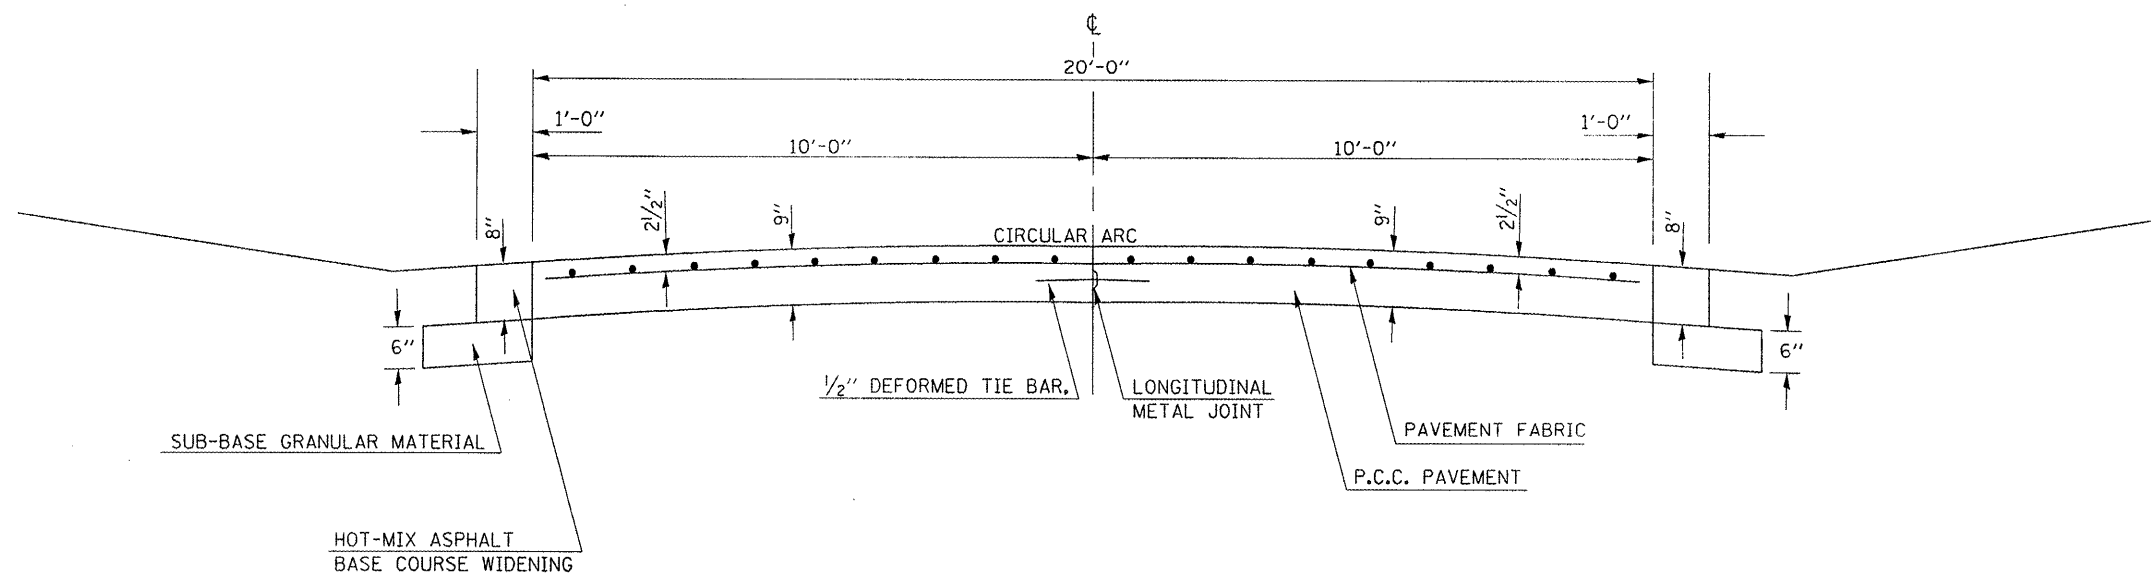

FILE NAME =	USER NAME = craigre	DESIGNED -	REVISED -
c:\pwork\pwork\craigre\d0120163\d570	71-sht-typical.dgn	DRAWN -	REVISED -
	PLOT SCALE = 40,0000 1/16 IN.	CHECKED -	REVISED -
	PLOT DATE = 2/27/2009	DATE -	REVISED -

STATE OF ILLINOIS
 DEPARTMENT OF TRANSPORTATION

EXISTING TYPICAL SECTION

SCALE: SHEET NO. OF SHEETS STA. TO STA.

F.A.S. RTE.	SECTION	COUNTY	TOTAL SHEETS	SHEET NO.
513	(48,54,55,0-1-150,58)-2	VERMILION	13	5
CONTRACT NO. 70771				
ILLINOIS FED. AID PROJECT				