
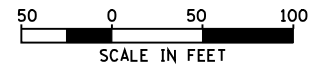
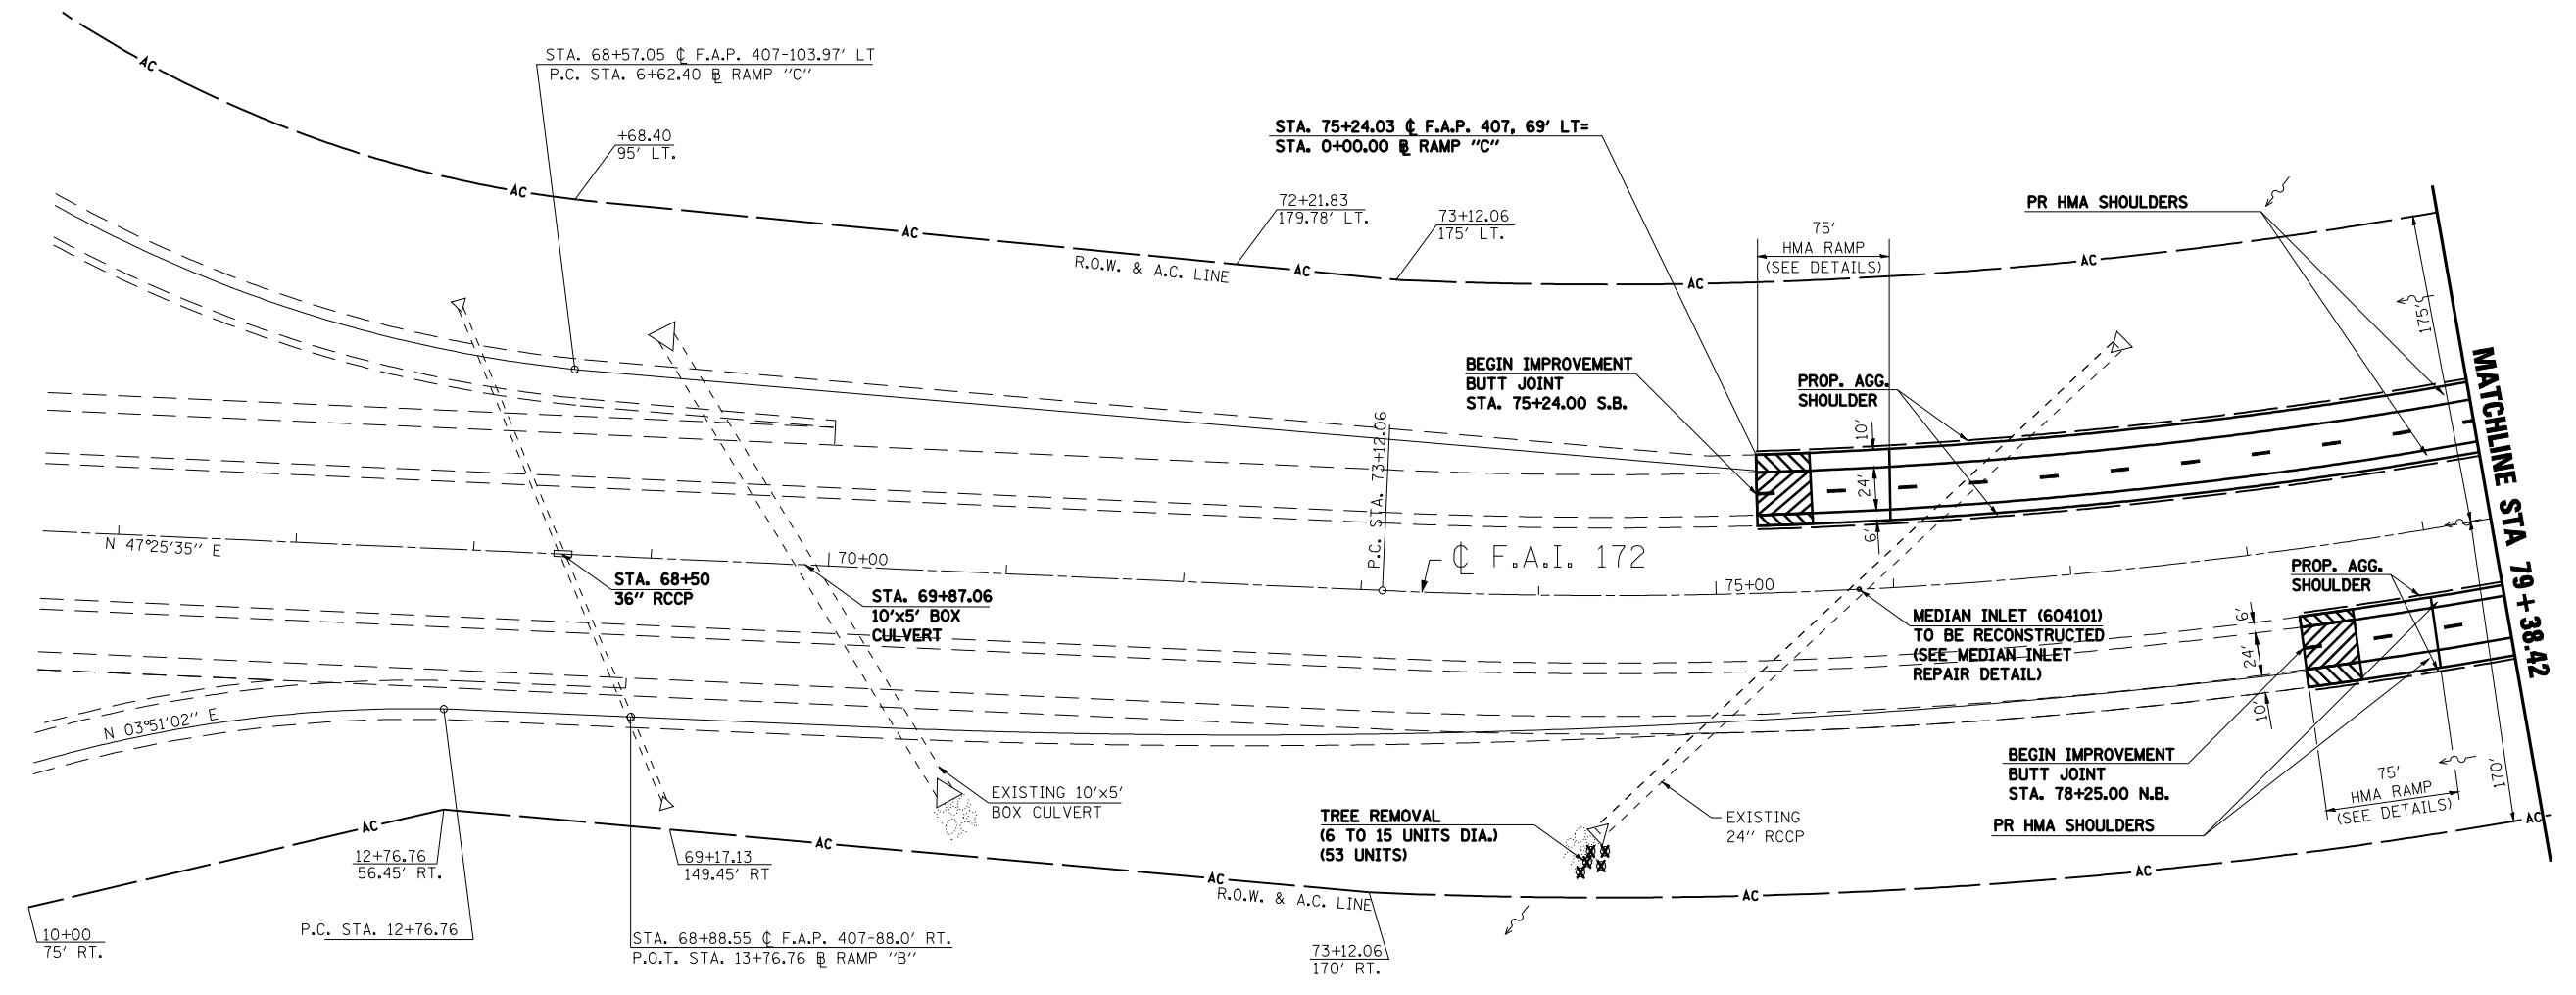


F.A.I. RTE.	SECTION	COUNTY	TOTAL SHEETS	SHEET NO.
172	*	ADAMS	108	40
STA. 75+00		TO STA. 79+38.42		
FED. ROAD DIST. NO. 6 ILLINOIS FED. AID PROJECT				

*** (1-5)RS-1; (1-6)RS
CONTRACT NO. 72694**

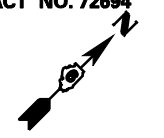

- INLET & PIPE PROTECTION
- HMA SURFACE REMOVAL - BUTT JOINT
- PCC SURFACE REMOVAL - BUTT JOINT
- HEAVY DUTY EXCELSIOR BLANKET
- TEMPORARY DITCH CHECK (AGG. EROS. CONTROL)
- DITCH FLOW LINE

REVISIONS	
NAME	DATE

ILLINOIS DEPARTMENT OF TRANSPORTATION
PLAN SHEET
STA. 75+00 TO STA. 79+38.42
F.A.I. 172
ADAMS COUNTY

SCALE: VERT. _____
HORIZ. _____
DATE: 08/09/04

DRAWN BY: JJS
CHECKED BY: LLQ