



| F.A.I. RTE. | SECTION | COUNTY | TOTAL SHEETS | SHEET NO. |
|---|---------|------------------|--------------|-----------|
| 172 | * | ADAMS | 108 | 55 |
| STA. 5+82.57 | | TO STA. 21+26.90 | | |
| FED. ROAD DIST. NO. 6 ILLINOIS FED. AID PROJECT | | | | |

* (1-5)RS-1; (1-6)RS
CONTRACT NO. 72694

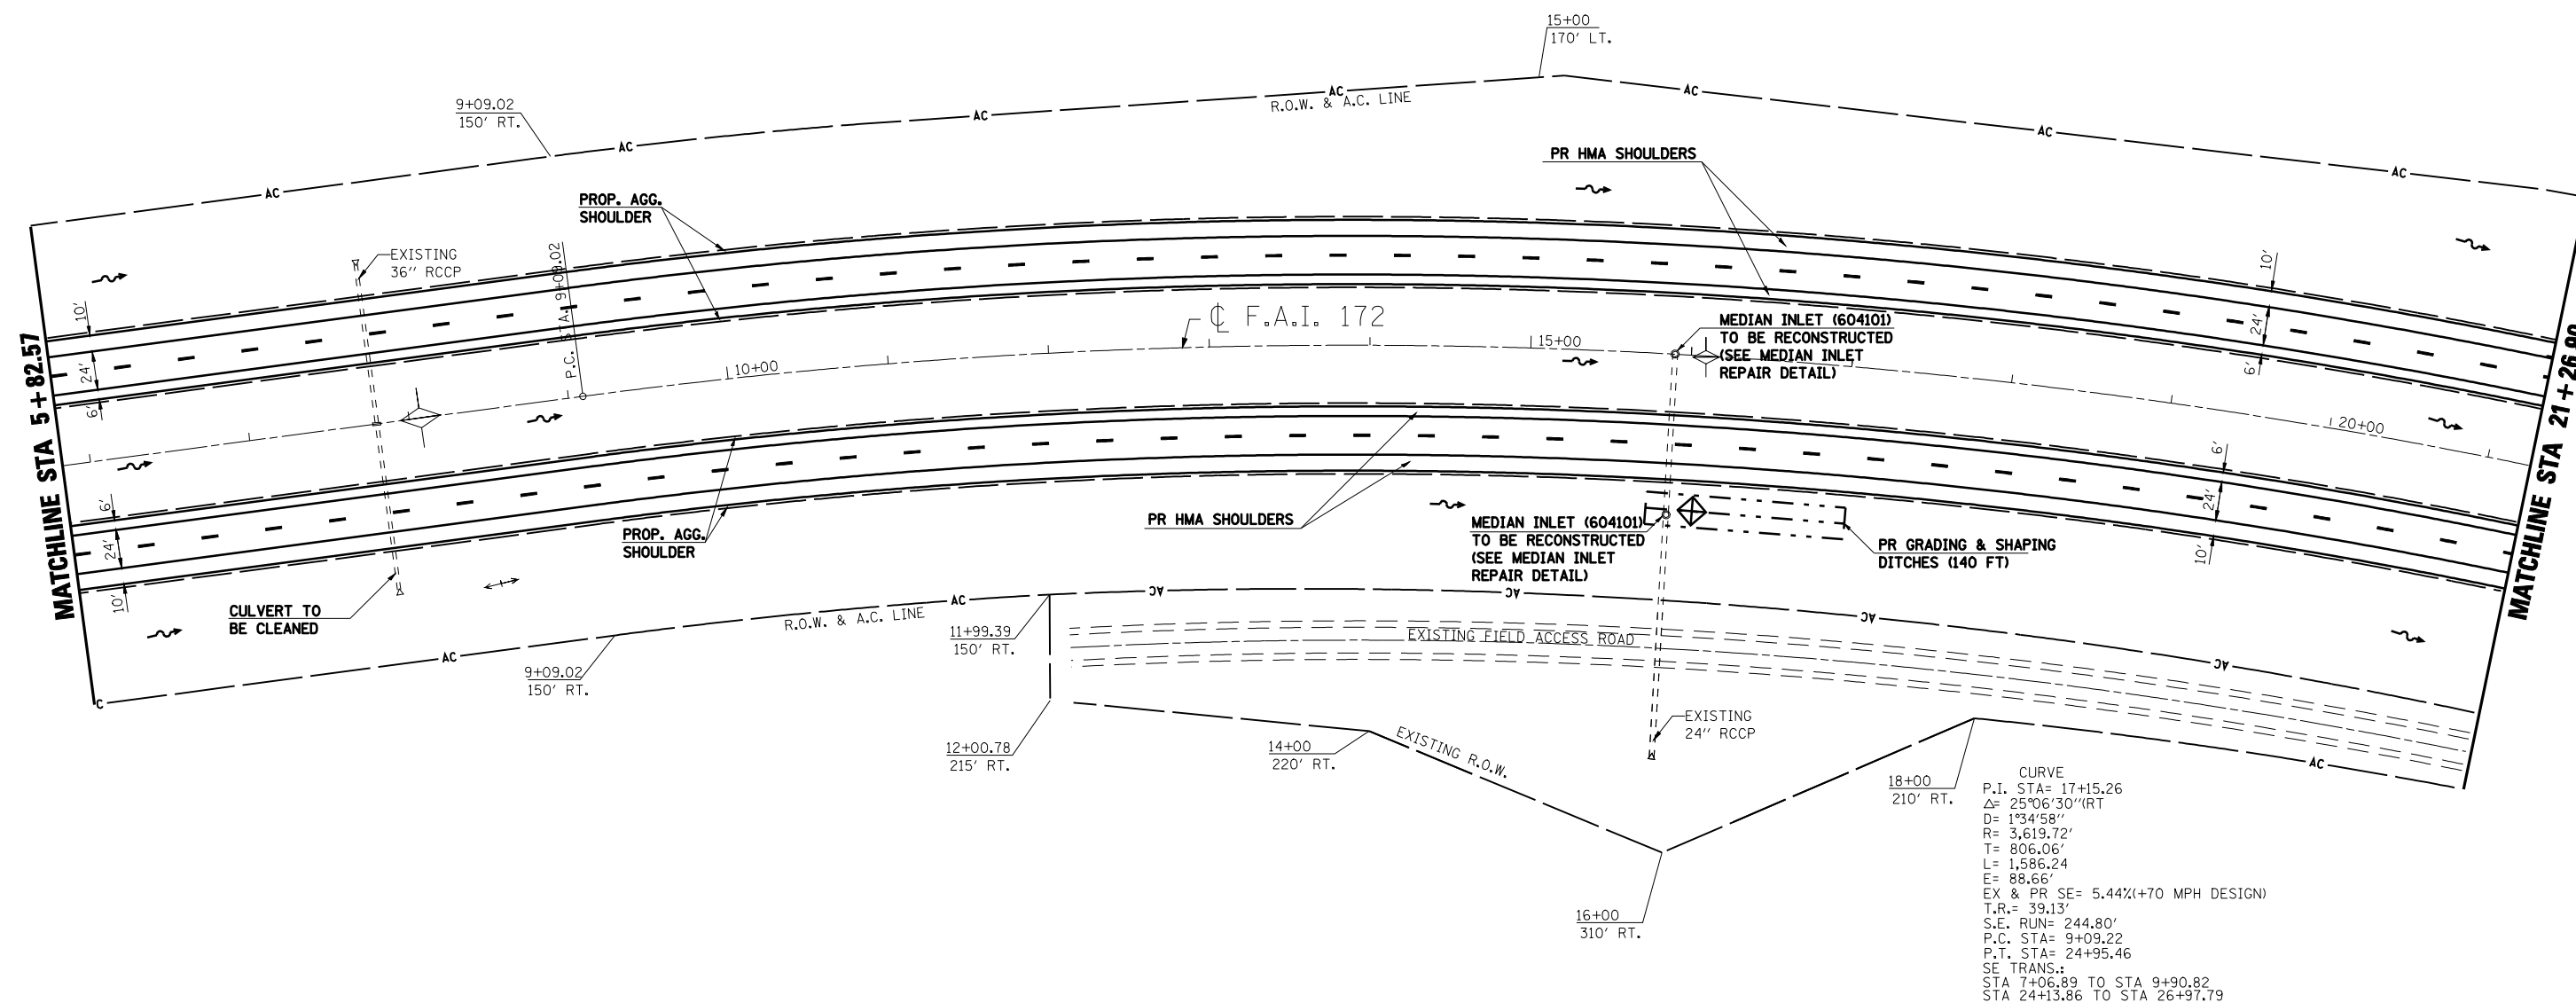

- INLET & PIPE PROTECTION
- HMA SURFACE REMOVAL - BUTT JOINT
- PCC SURFACE REMOVAL - BUTT JOINT
- HEAVY DUTY EXCELSIOR BLANKET
- TEMPORARY DITCH CHECK (AGG. EROS. CONTROL)
- DITCH FLOW LINE

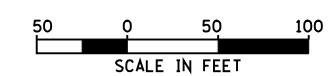

| REVISIONS | |
|-----------|------|
| NAME | DATE |
| | |
| | |
| | |
| | |
| | |
| | |
| | |
| | |
| | |
| | |

ILLINOIS DEPARTMENT OF TRANSPORTATION
PLAN SHEET
STA. 5 + 82.57 TO STA. 21 + 26.90
F.A.I. 172
ADAMS COUNTY

SCALE: VERT. _____
HORIZ. _____
DATE: 08/09/04

DRAWN BY: JJS
CHECKED BY: LLQ