


F.A.I. RTE.	SECTION	COUNTY	TOTAL SHEETS	SHEET NO.
172	*	ADAMS	108	64
STA. 144+08.56		TO STA. 159+43.56		
FED. ROAD DIST. NO. 6 ILLINOIS FED. AID PROJECT				

\* (1-5)RS-1; (1-6)RS  
CONTRACT NO. 72694

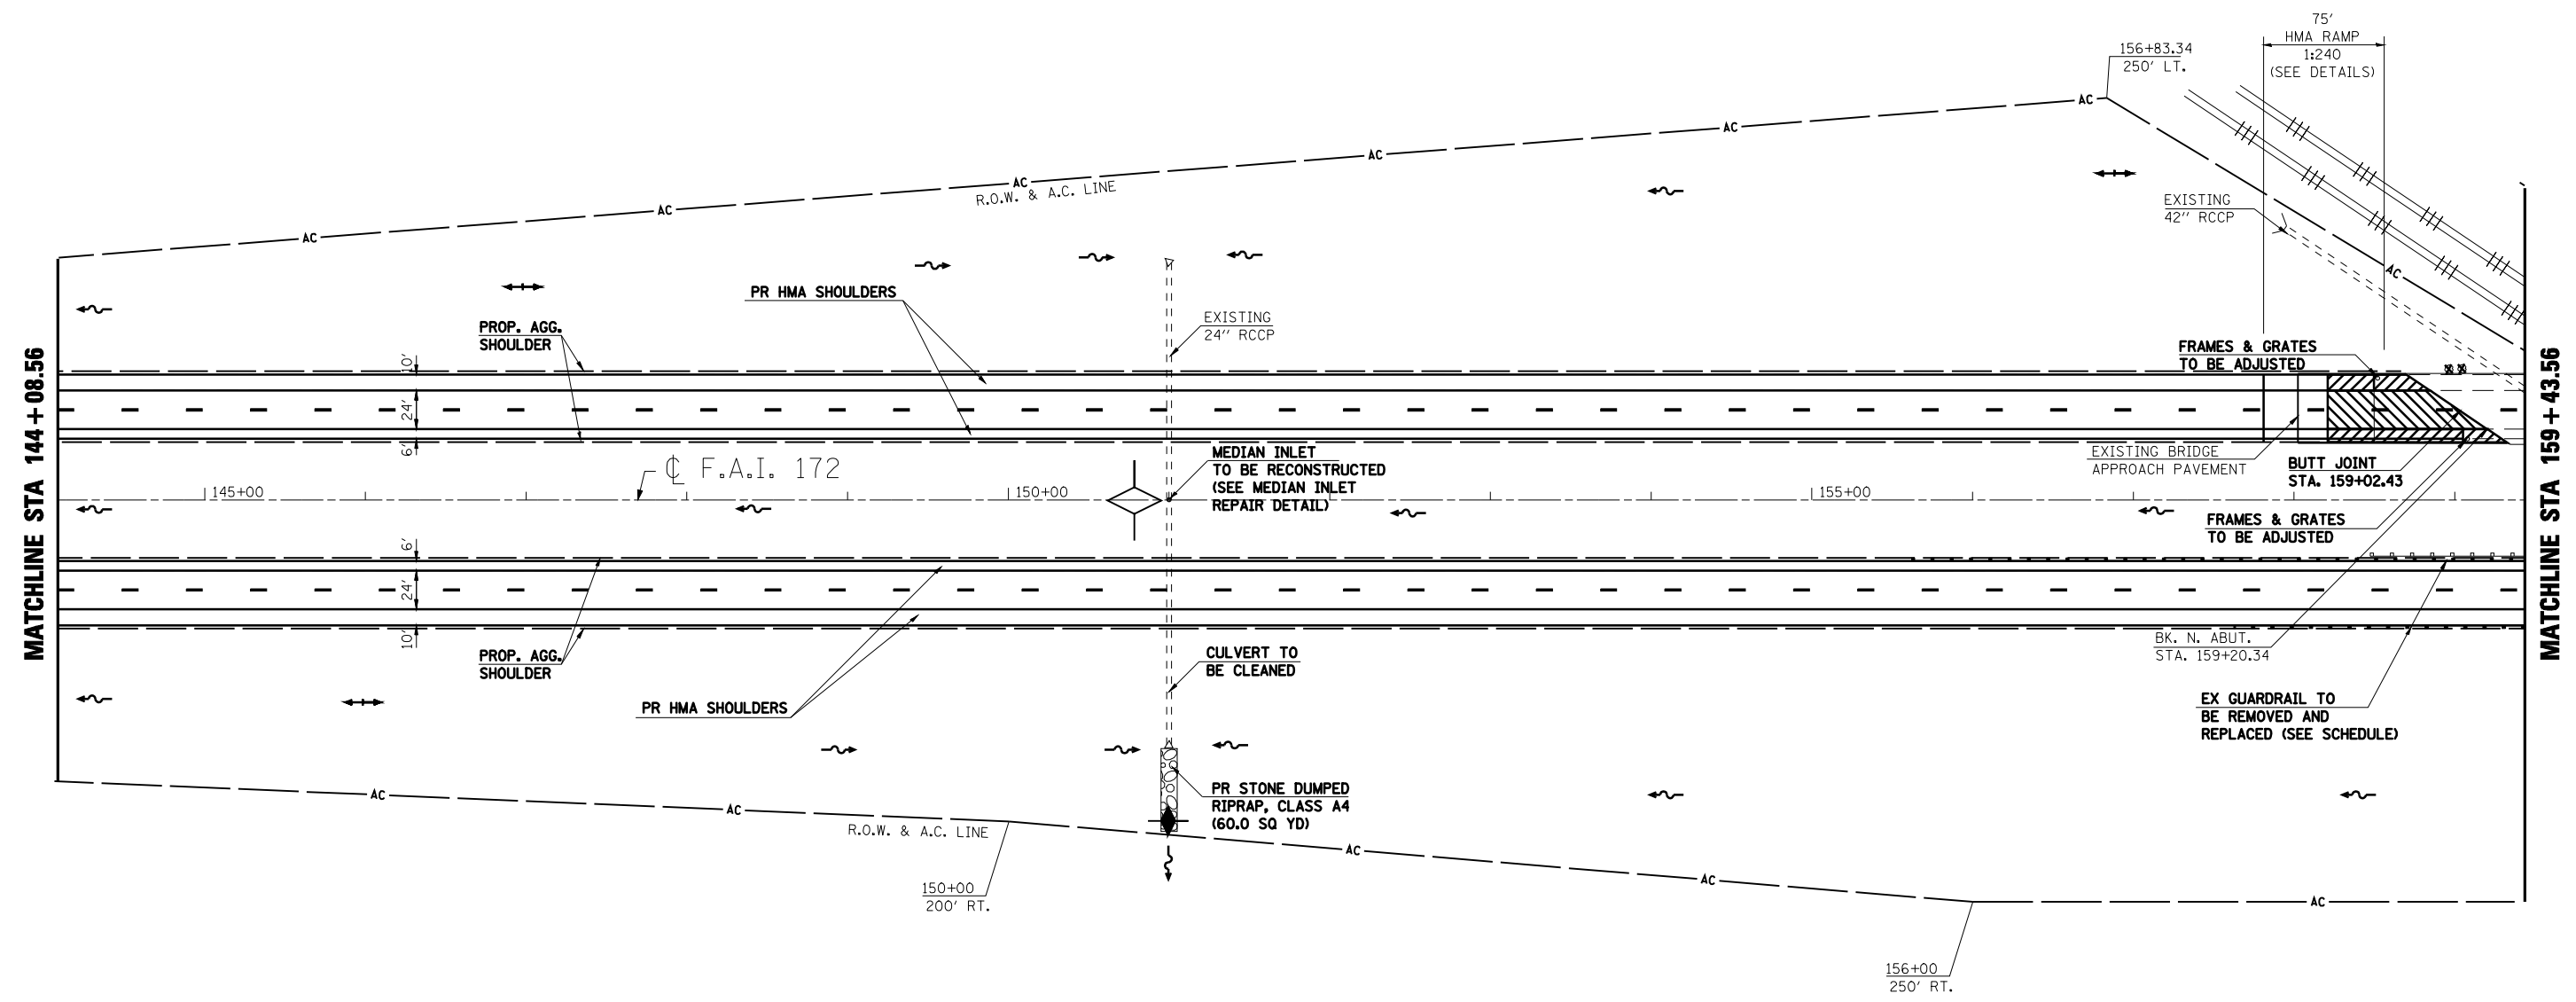

- INLET & PIPE PROTECTION
- HMA SURFACE REMOVAL - BUTT JOINT
- PCC SURFACE REMOVAL - BUTT JOINT
- HEAVY DUTY EXCELSIOR BLANKET
- TEMPORARY DITCH CHECK (AGG. EROS. CONTROL)
- DITCH FLOW LINE

NOTE:  
SEE GUARDRAIL SCHEDULE FOR  
GUARDRAIL REMOVAL & REPLACEMENT  
AT B.N.R.R. BRIDGE

REVISIONS	
NAME	DATE

ILLINOIS DEPARTMENT OF TRANSPORTATION  
**PLAN SHEET**  
**STA. 144+08.56 TO STA. 159+43.56**  
F.A.I. 172  
ADAMS COUNTY

SCALE: VERT. \_\_\_\_\_  
HORIZ. \_\_\_\_\_  
DATE 08/09/04  
DRAWN BY JJS  
CHECKED BY LLQ

