


F.A.I. RTE.	SECTION	COUNTY	TOTAL SHEETS	SHEET NO.
172	*	ADAMS	108	73

STA. 349 RAMP A TO STA. 349 RAMP A
 FED. ROAD DIST. NO. 6 ILLINOIS FED. AID PROJECT

(1-5)RS-1; (1-6)RS
CONTRACT NO. 72694



SEE SEPERATE PLAN SHEETS FOR COLUMBUS ROAD AND INTERSECTION IMPROVEMENTS

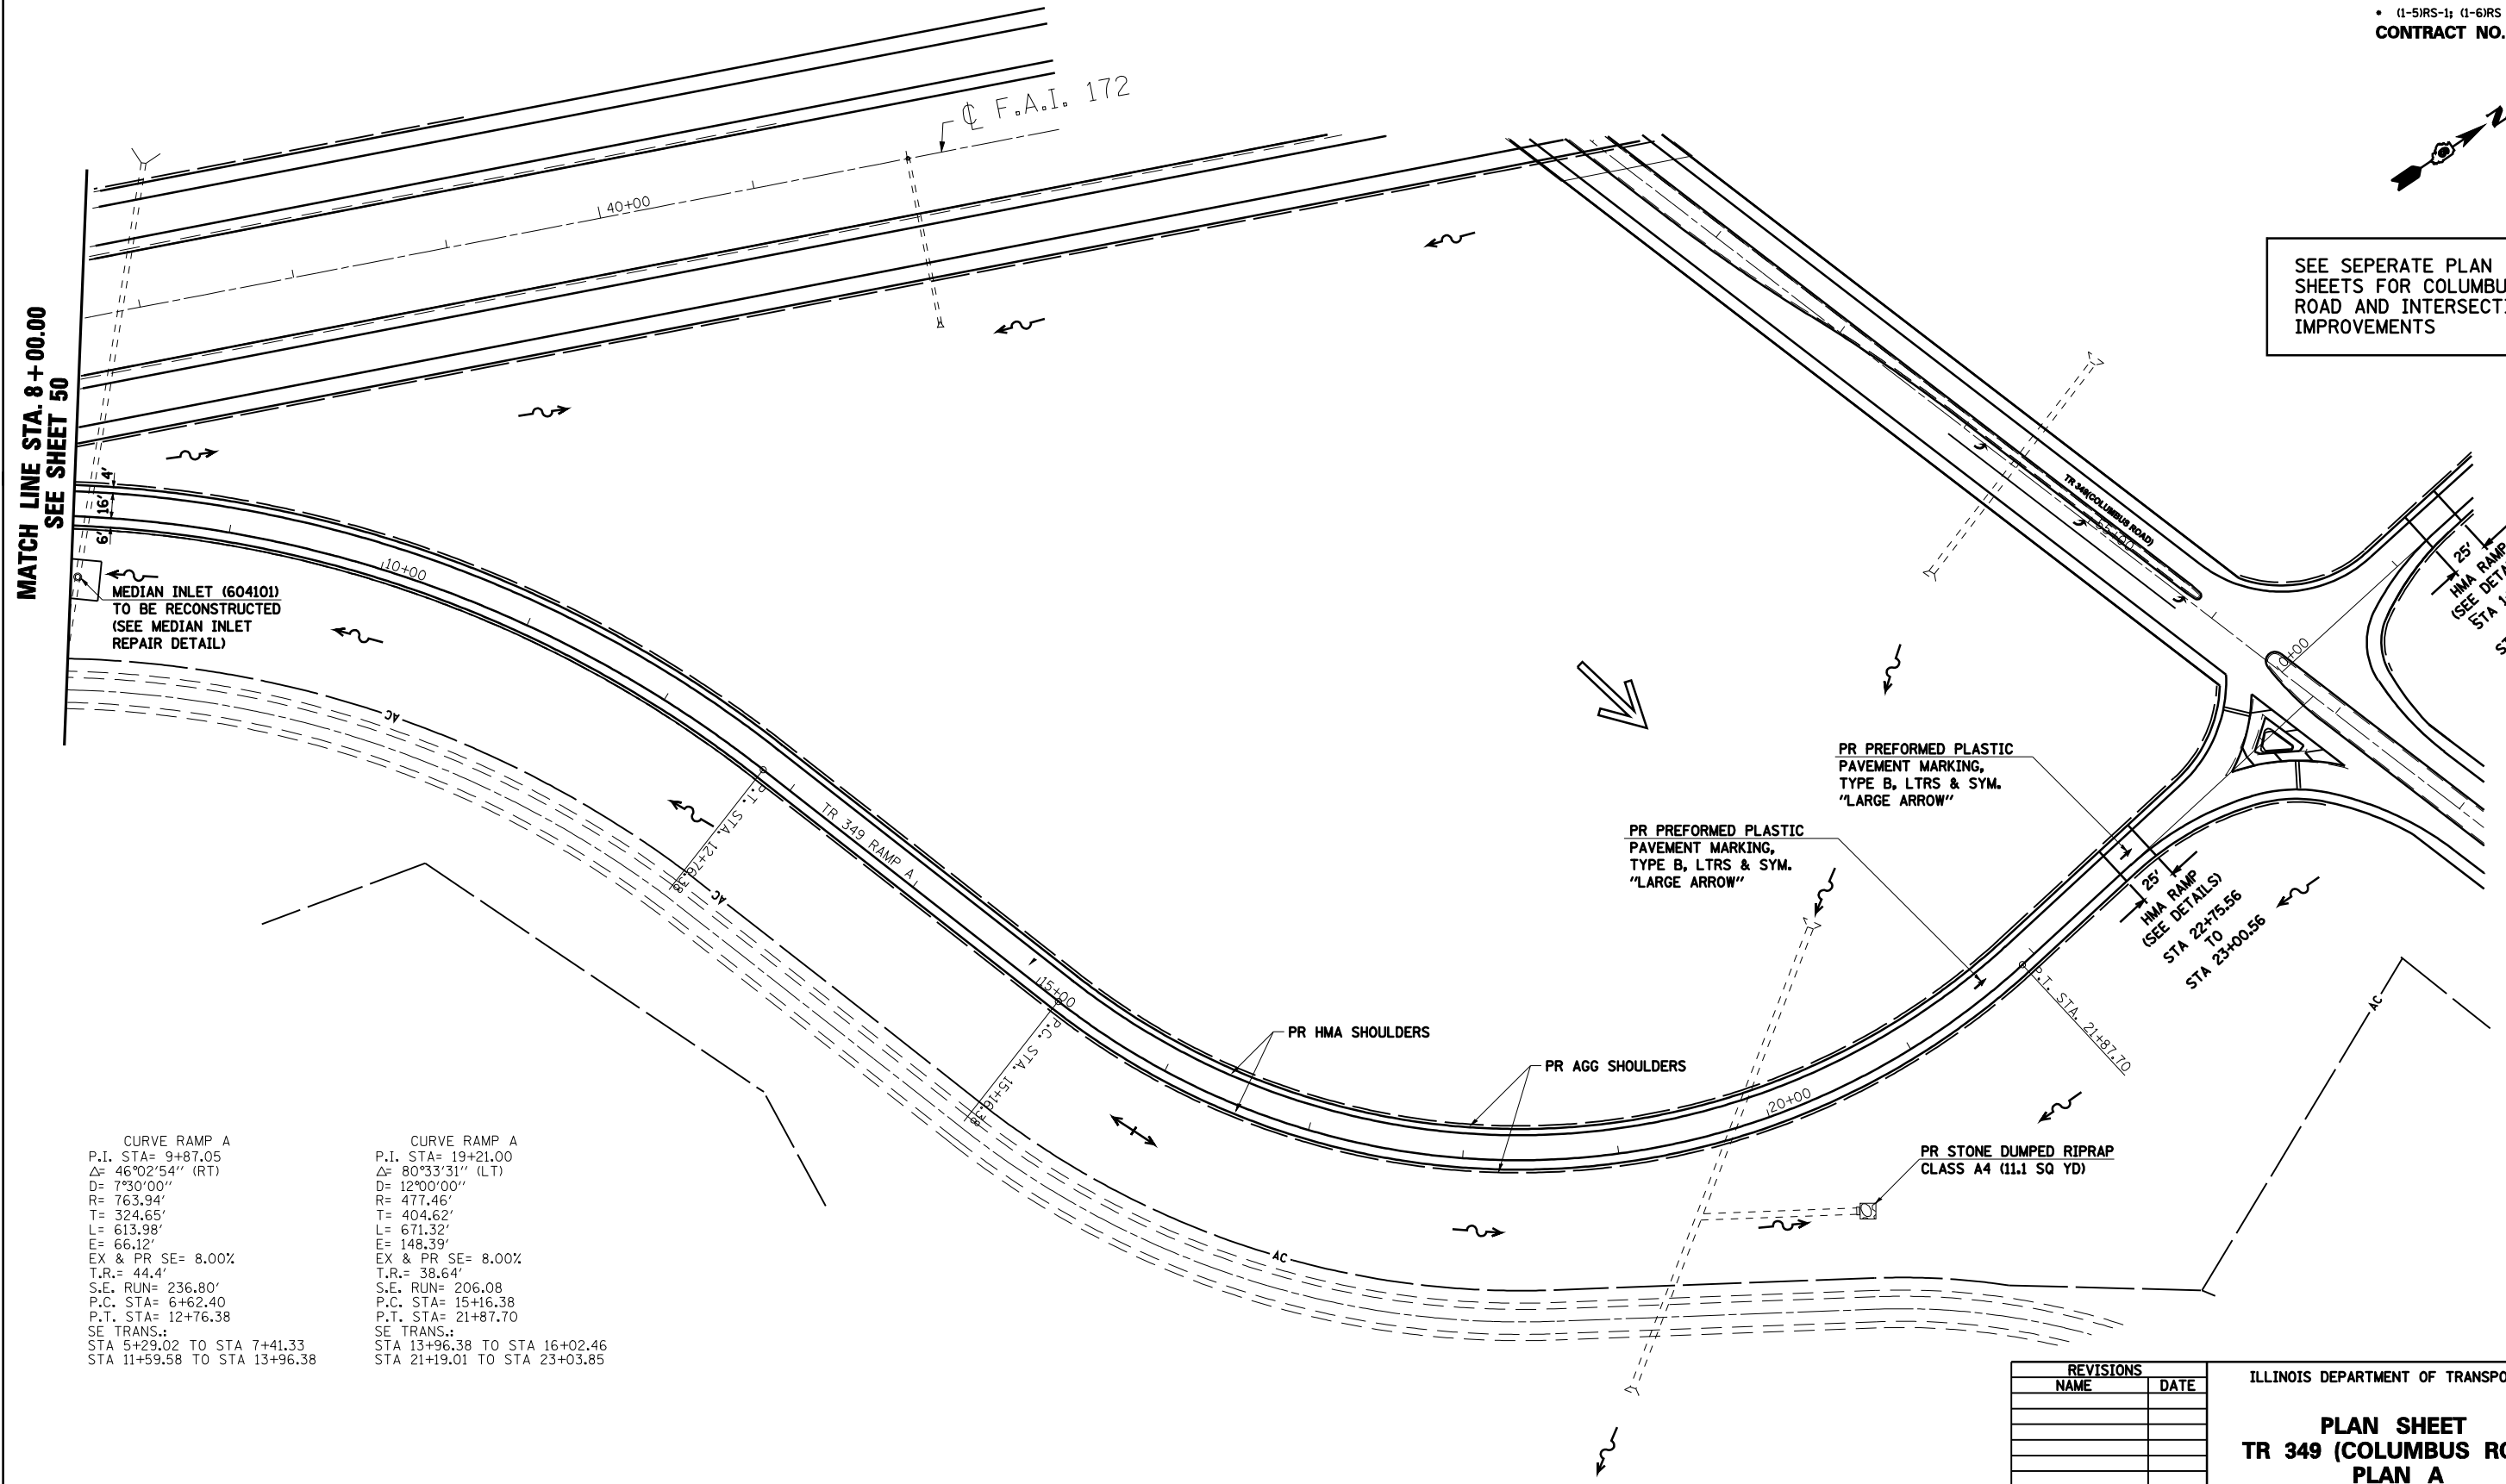

MATCH LINE STA. 8+00.00
 SEE SHEET 50

CURVE RAMP A
 P.I. STA= 9+87.05
 $\Delta = 46^{\circ}02'54''$ (RT)
 D= 7³⁰'00"
 R= 763.94'
 T= 324.65'
 L= 613.98'
 E= 66.12'
 EX & PR SE= 8.00%
 T.R.= 44.4'
 S.E. RUN= 236.80'
 P.C. STA= 6+62.40
 P.T. STA= 12+76.38
 SE TRANS.:
 STA 5+29.02 TO STA 7+41.33
 STA 11+59.58 TO STA 13+96.38

CURVE RAMP A
 P.I. STA= 19+21.00
 $\Delta = 80^{\circ}33'31''$ (LT)
 D= 12⁰⁰'00"
 R= 477.46'
 T= 404.62'
 L= 671.32'
 E= 148.39'
 EX & PR SE= 8.00%
 T.R.= 38.64'
 S.E. RUN= 206.08
 P.C. STA= 15+16.38
 P.T. STA= 21+87.70
 SE TRANS.:
 STA 13+96.38 TO STA 16+02.46
 STA 21+19.01 TO STA 23+03.85

REVISIONS	
NAME	DATE

ILLINOIS DEPARTMENT OF TRANSPORTATION
PLAN SHEET
TR 349 (COLUMBUS ROAD)
PLAN A
 SCALE: VERT. DRAWN BY JJS
 HORIZ. CHECKED BY LLQ
 DATE 06/08/2004