



| | | | | |
|---------------------|----------------|----------------|------------------|-----------|
| F.A.P. RTE. | SECTION | COUNTY | TOTAL SHEETS | SHEET NO. |
| 310 | 43RS-387-IRS-2 | SCHUYLER | 39 | 18 |
| STA. 685+00 | | TO STA. 749+00 | | |
| FED. ROAD DIST. NO. | | ILLINOIS | FED. AID PROJECT | |

CONTRACT 72772

| | | |
|---------------|----------|------|
| PLAN | SURVEYED | DATE |
| NOTE BOOK NO. | PLOTTED | BY |
| | CHECKED | |
| | BY | |
| | DATE | |

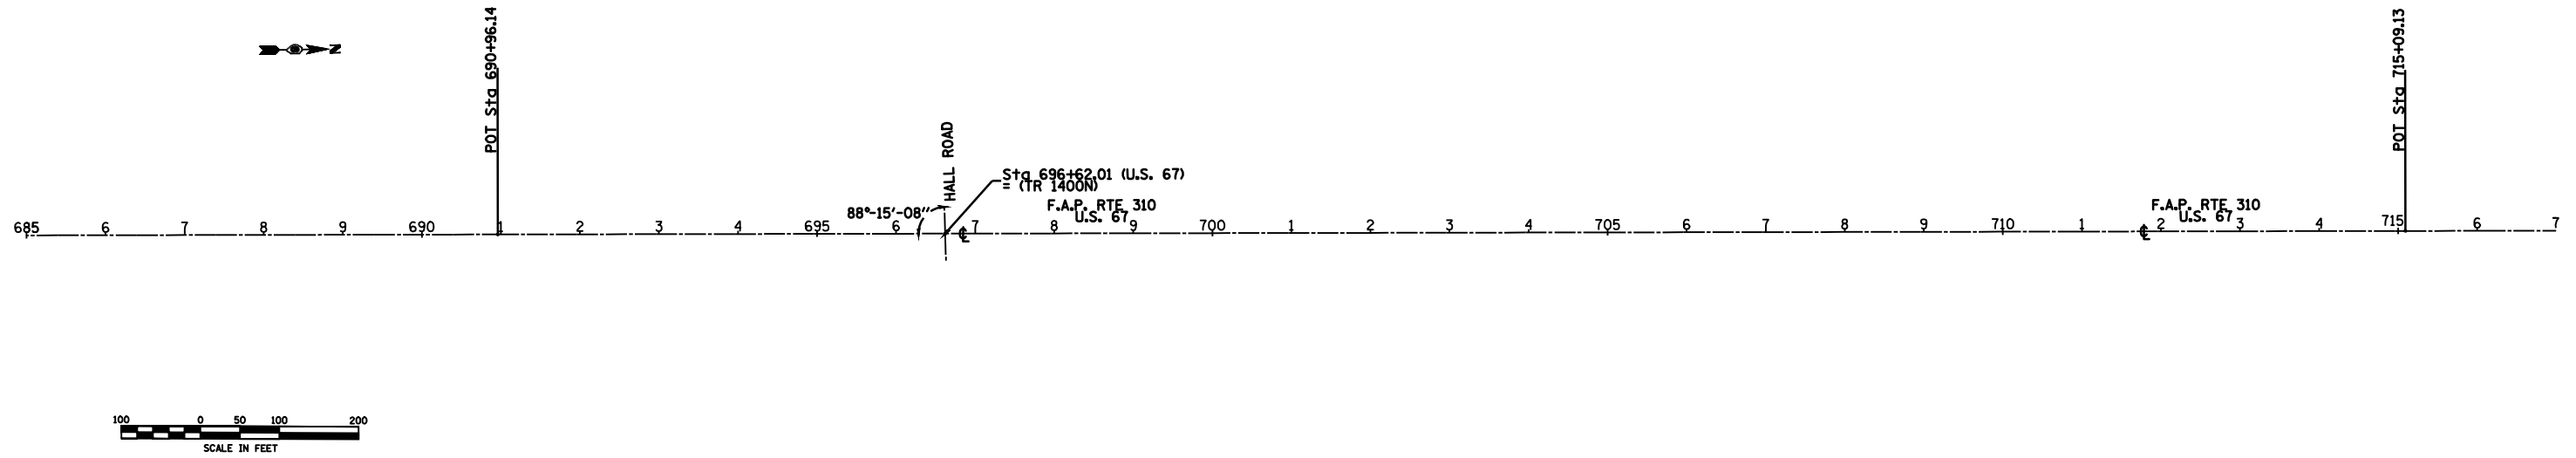

| | | |
|---------------|----------|------|
| PROFILE | SURVEYED | DATE |
| NOTE BOOK NO. | PLOTTED | BY |
| | CHECKED | |
| | BY | |
| | DATE | |

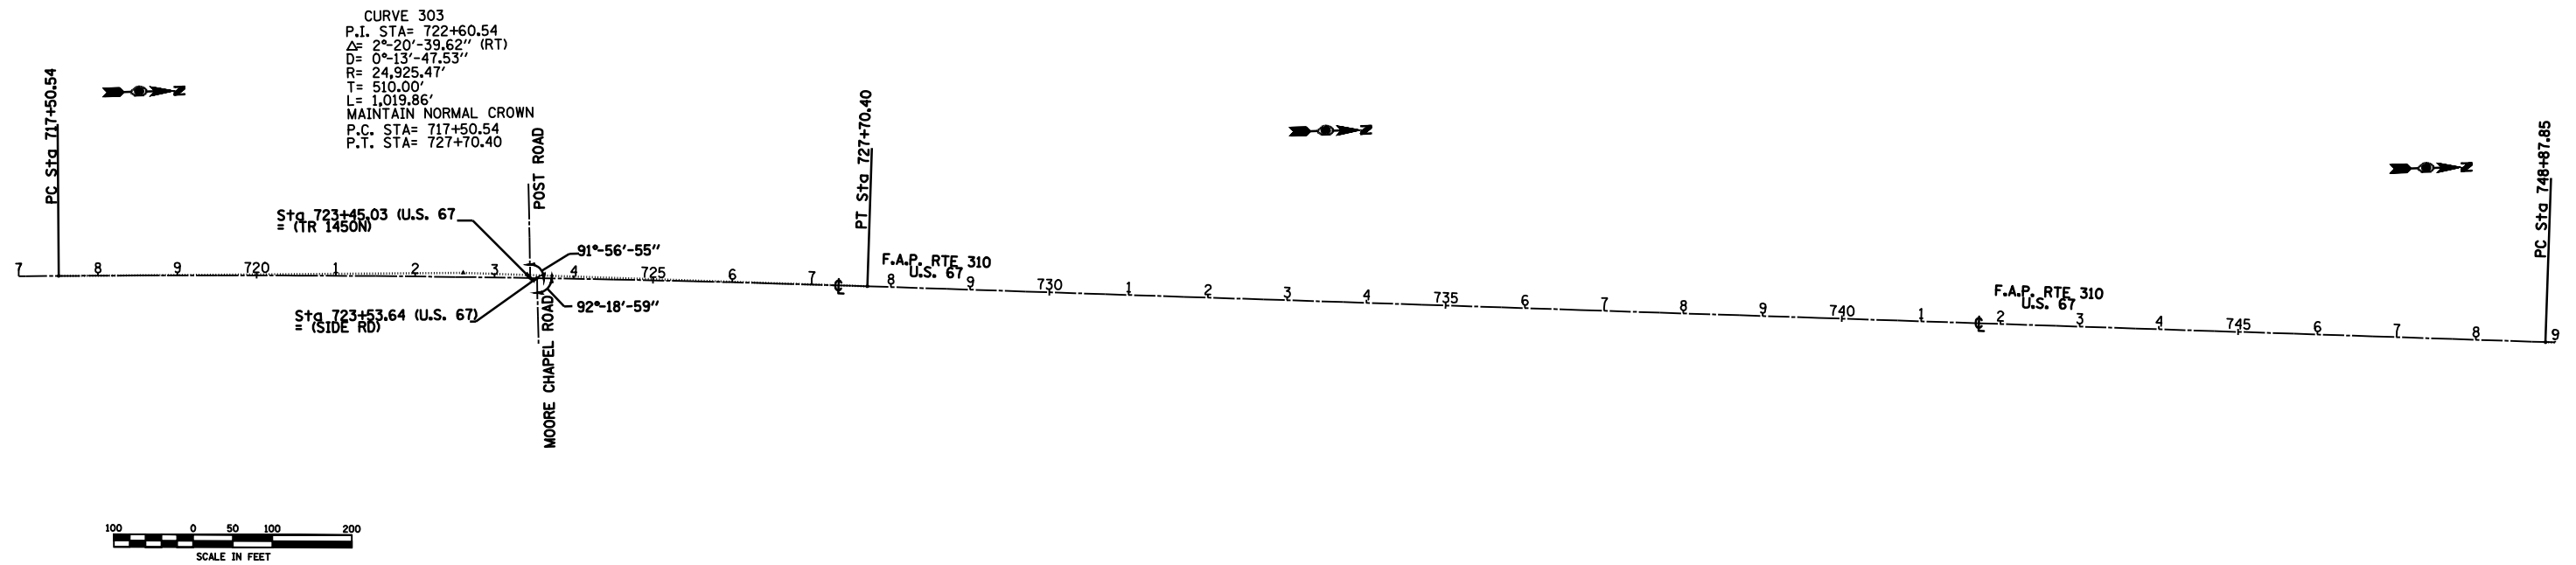

c:\pwworkspace\pwworkspace\230727\plan.dgn
 02/20/09 02:20:13 PM
 *REF-
 *REF-
 *REF-