



F.A.P. RTE.	SECTION	COUNTY	TOTAL SHEETS	SHEET NO.
310	•	CASS	33	15
STA. 170+00	TO STA. 198+00			
FED. ROAD DIST. NO.	ILLINOIS	FED. AID PROJECT		
• 114(RS-3); 115(RS-3)			72830	

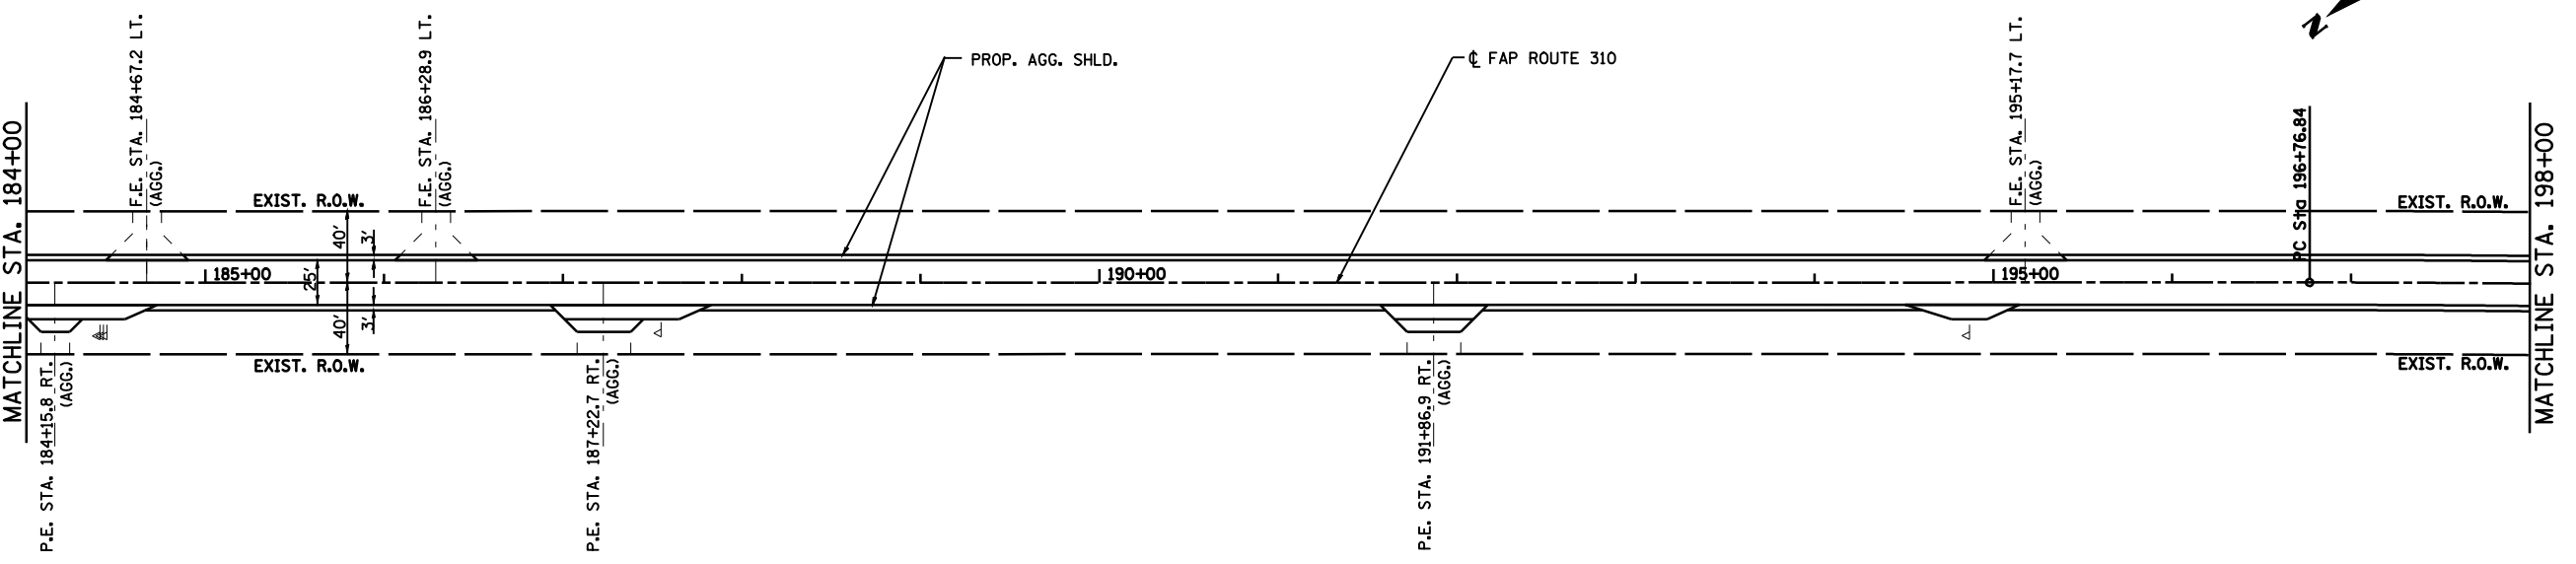

EXIST. CURVE CURS
 PI STA. = 202+02.20
 Δ = 5° 15' 00" (RT)
 D = 0° 30' 00"
 R = 11,459.20'
 T = 525.37'
 L = 1,050.00'
 E = 12.04'
 e = NC
 $T.R.$ = -----
 $S.E. RUN$ = -----
 $P.C. STA.$ = 196+76.84
 $P.T. STA.$ = 207+26.84

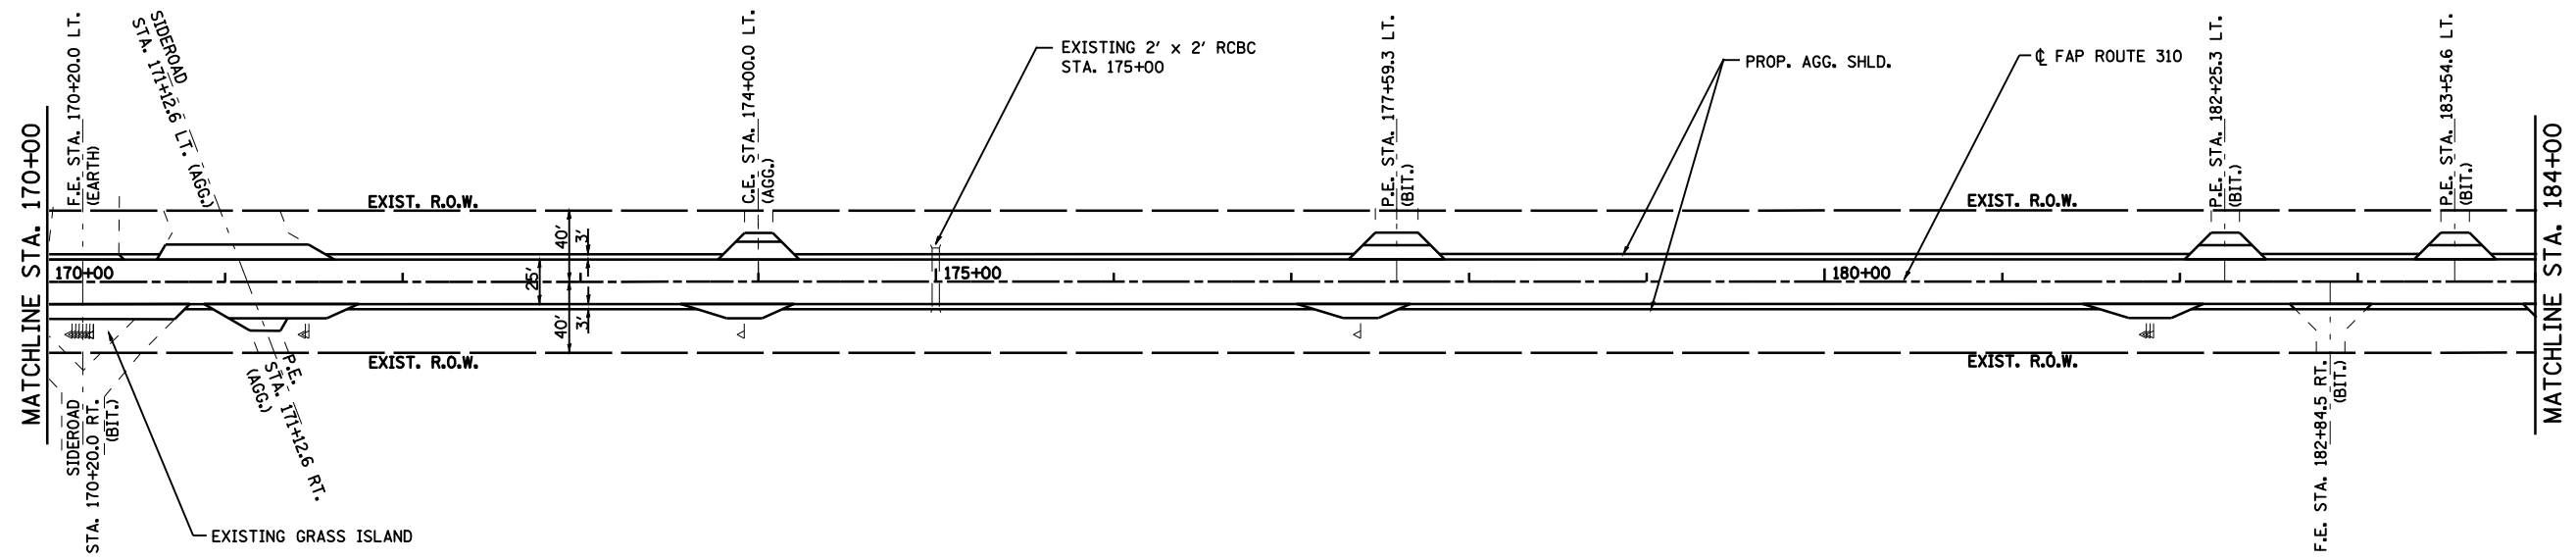

25' 0 25' 50'
 SCALE: 1" = 50'

REVISIONS	
NAME	DATE

ILLINOIS DEPARTMENT OF TRANSPORTATION
PLAN
 FAP ROUTE 310 (US 67)
 SECTION 114 (RS-3); 115 (RS-3)
 CASS COUNTY
 SCALE: 1"=50'
 DATE: 11/2003
 DRAWN BY: FCX
 CHECKED BY: FML