


F.A.P. RTE.	SECTION	COUNTY	TOTAL SHEETS	SHEET NO.
310	•	CASS	33	33
STA.		TO STA.		
FED. ROAD DIST. NO.	ILLINOIS	FED. AID PROJECT		
• 114(RS-3); 115(RS-3)		72830		

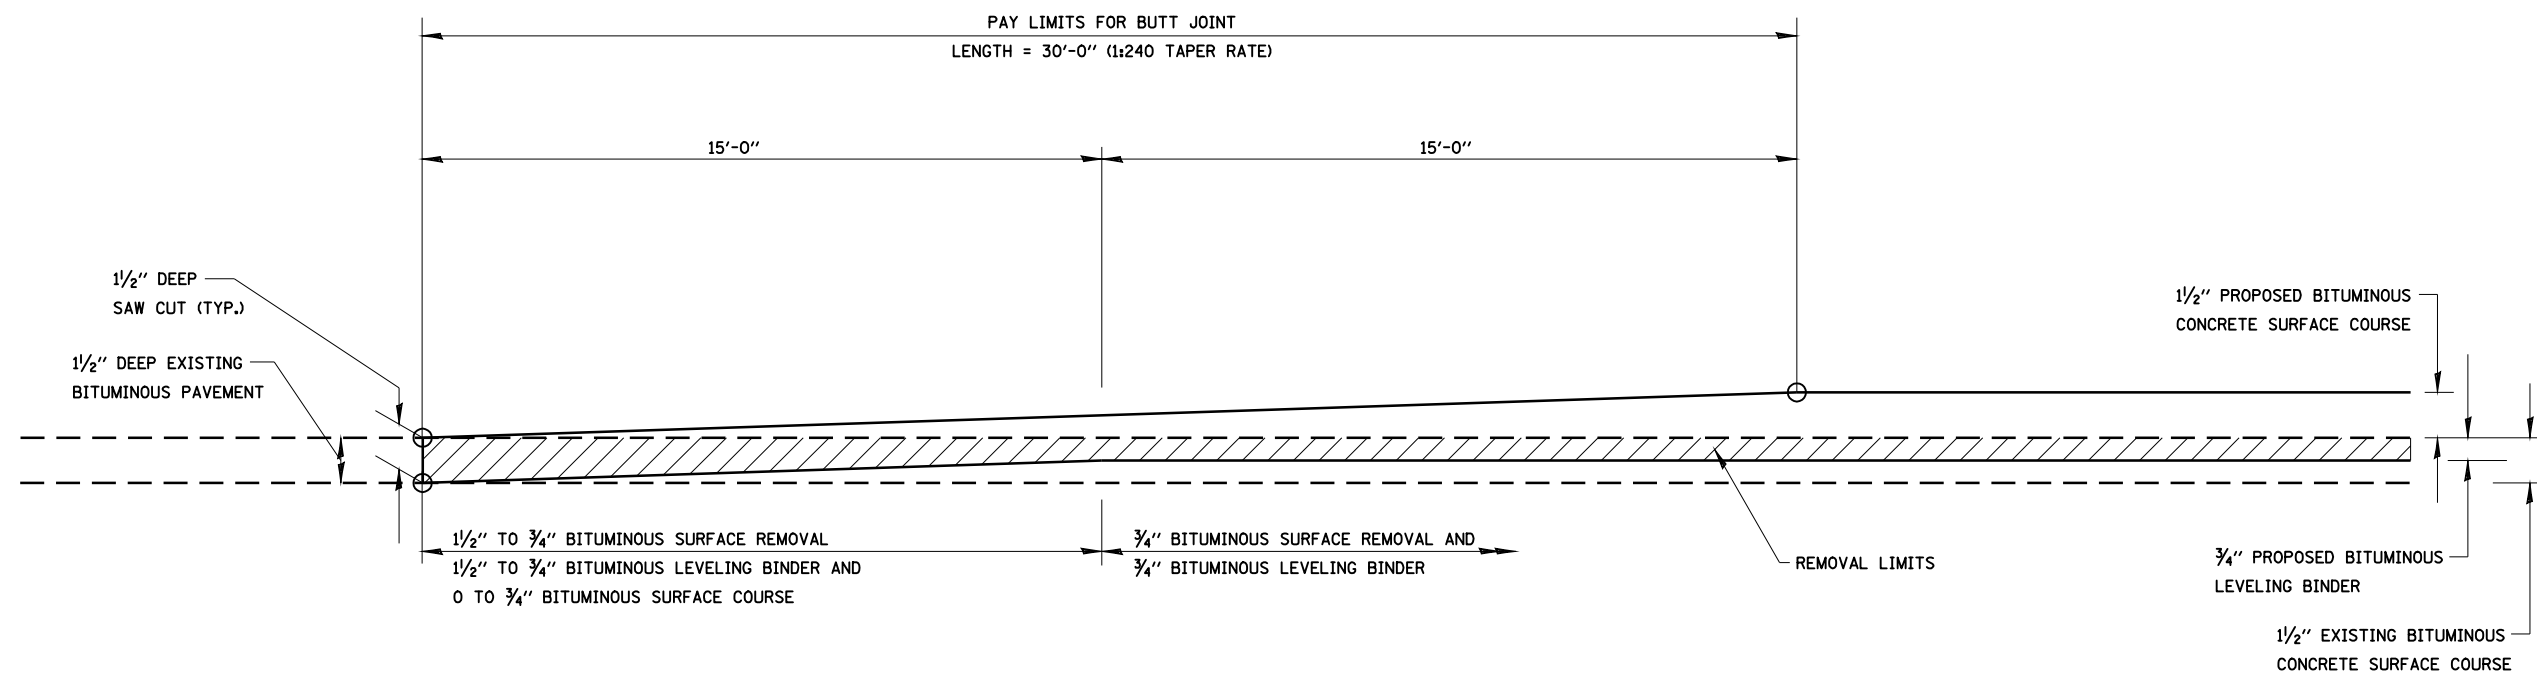

BUTT JOINT DETAIL

- STA. 32+70 TO STA. 33+00
- STA. 349+00 TO STA. 349+30
- STA. 359+20 TO STA. 359+50
- STA. 559+00 TO STA. 559+30

GENERAL NOTES

1. THIS WORK SHALL BE DONE IN ACCORDANCE WITH ARTICLES 406.06 AND 406.18, AND APPLICABLE PORTIONS OF SECTION 440.

REVISIONS	
NAME	DATE

ILLINOIS DEPARTMENT OF TRANSPORTATION
BUTT JOINT DETAIL
 FAP ROUTE 310 (US 67)
 SECTION 114 (RS-3); 115 (RS-3)
 CASS COUNTY

SCALE: NONE
 DATE: 11/2003

DRAWN BY:
 CHECKED BY: