
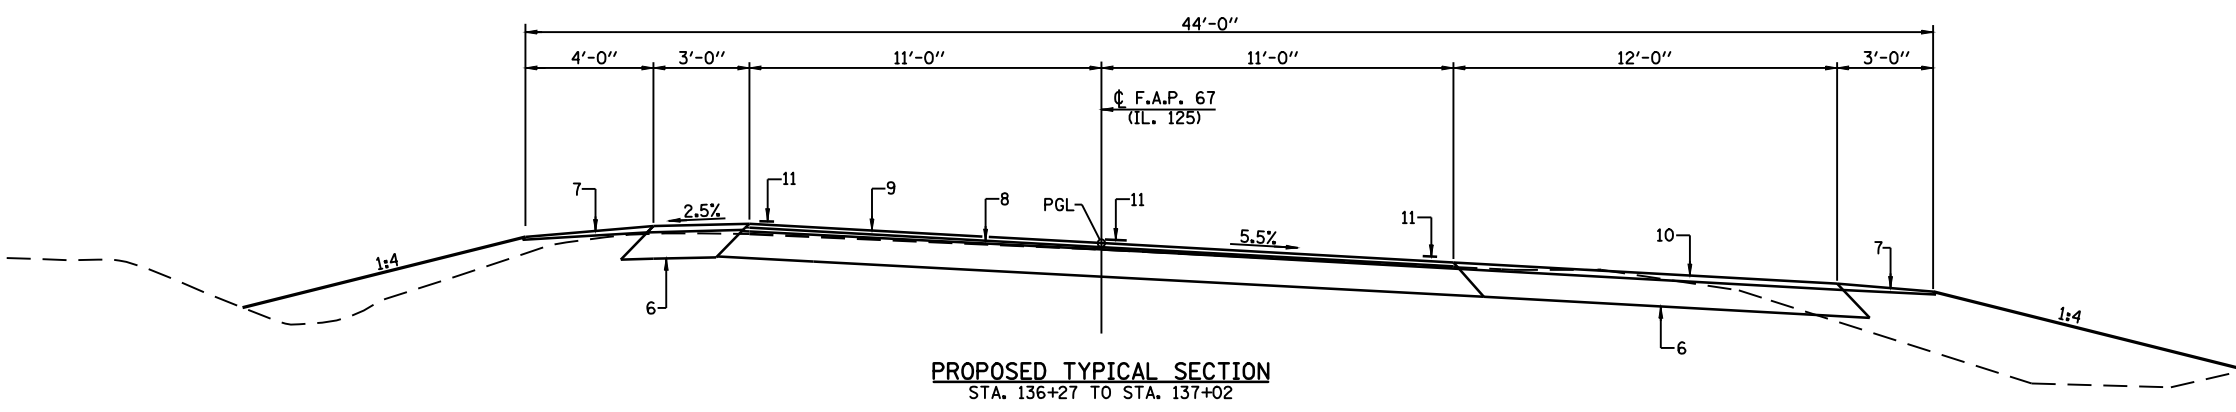


ELEVATION - BOX CULVERT

NOTE: ALL DIMENSIONS ARE AT RIGHT ANGLES EXCEPT AS NOTED.

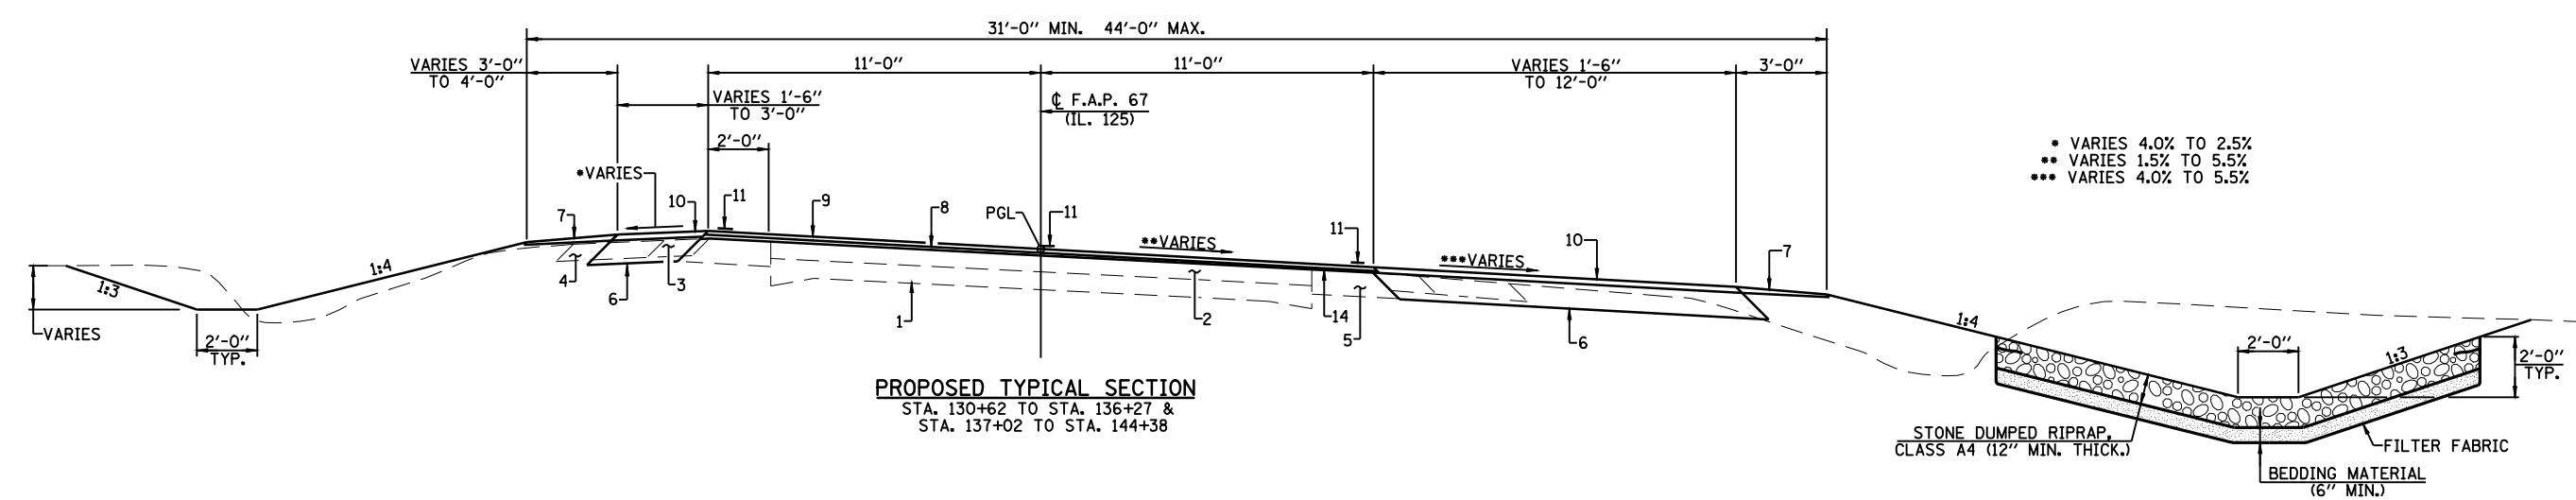

- PAVEMENT LEGEND**
- 1) EXISTING P.C.C. PAVEMENT (9"-6"-9")
 - 2) EXISTING HOT-MIX ASPHALT SURFACE $\pm 6\frac{1}{2}$ "
 - 3) EXISTING HOT-MIX ASPHALT SHOULDER $\pm 6\frac{1}{2}$ "
 - 4) EXISTING AGGREGATE SHOULDER
 - 5) EXISTING HOT-MIX ASPHALT BASE COURSE WIDENING
 - 6) PROPOSED HOT-MIX ASPHALT BASE COURSE 10"
 - 7) PROPOSED AGGREGATE WEDGE SHOULDER, TYPE B
 - 8) PROPOSED LEVELING BINDER MACHINE METHOD, N TO $\frac{3}{4}$ " MIN.
 - 9) PROPOSED HOT-MIX ASPHALT SURFACE COURSE 1 $\frac{1}{2}$ "
 - 10) PROPOSED HOT-MIX ASPHALT SHOULDER 2 $\frac{1}{4}$ "
 - 11) PROPOSED PAINT PAVEMENT MARKING - 5" LINE
 - 12) TEMPORARY PAINT PAVEMENT MARKING - 5" LINE
 - 13) PROPOSED GEOTECHNICAL FABRIC AND GRANULAR BACKFILL
 - 14) PROPOSED HOT-MIX ASPHALT SURFACE REMOVAL, VARIABLE DEPTH

FILE NAME =	USER NAME = laughlinr1	DESIGNED - ---	REVISED - ---	 Allen Henderson & Associates, Inc. Civil and Structural Engineers Springfield, IL. 62708 Phone: (217)544-8033 IL Design Firm No. 184-001907	DETAILS & TYPICAL ROADWAY SECTIONS STA. 136 + 64.40 /S.N. 009-2506	F.A.P. RTE. 67	SECTION (X-11B-2)	COUNTY CASS	TOTAL SHEETS 71	SHEET NO. 9	
et:\pwork\pwork\LAUGHLINRL\0125304\0572875-sht-typical2.dgn	PLOT SCALE = 6.0000' / IN.	CHECKED - ---	REVISED - ---		SCALE: VARIES	SHEET NO. ___ OF ___ SHEETS	STA. _____ TO STA. _____	CONTRACT NO. 72875			
PLOT DATE = Jan-30-2009 01:51:09PM	DATE - ---	REVISED - ---	REVISED - ---		FED. ROAD DIST. NO. _ ILLINOIS FED. AID PROJECT						