



STAGE I TRAFFIC

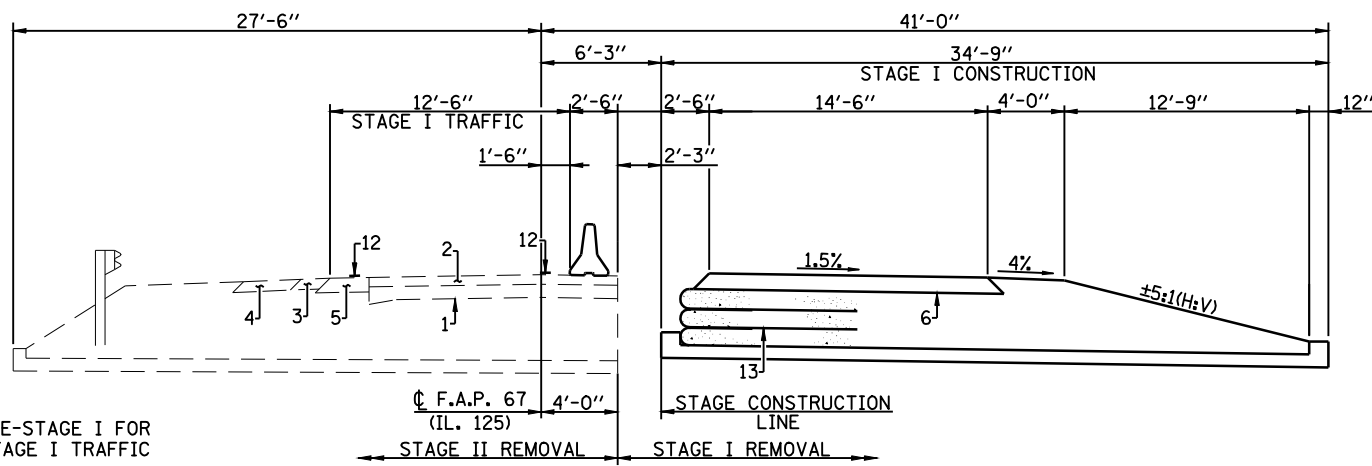


* PRE-STAGE I FOR STAGE I TRAFFIC

STAGE I TRAFFIC AND CONSTRUCTION OVER CULVERT

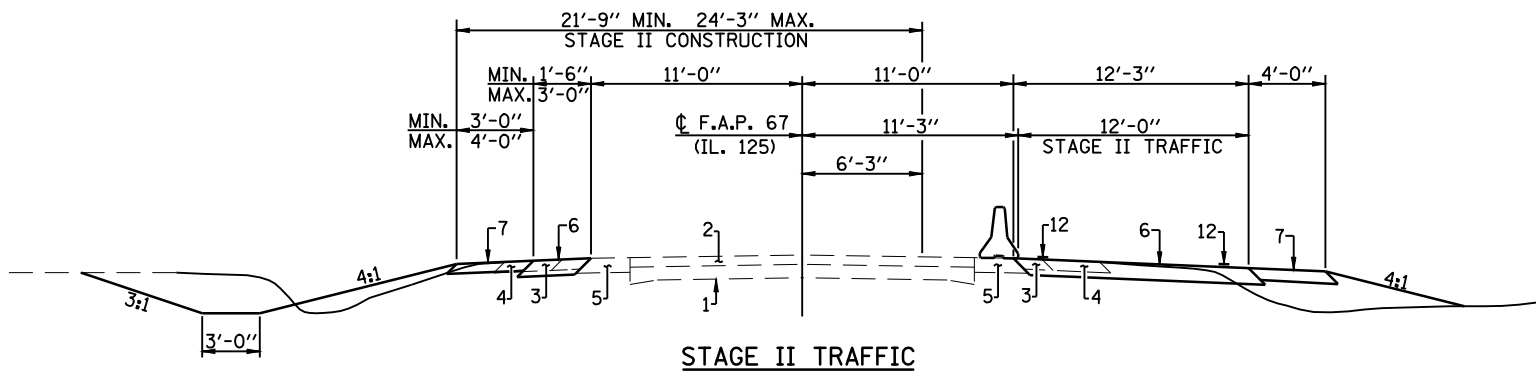

STAGE II TRAFFIC

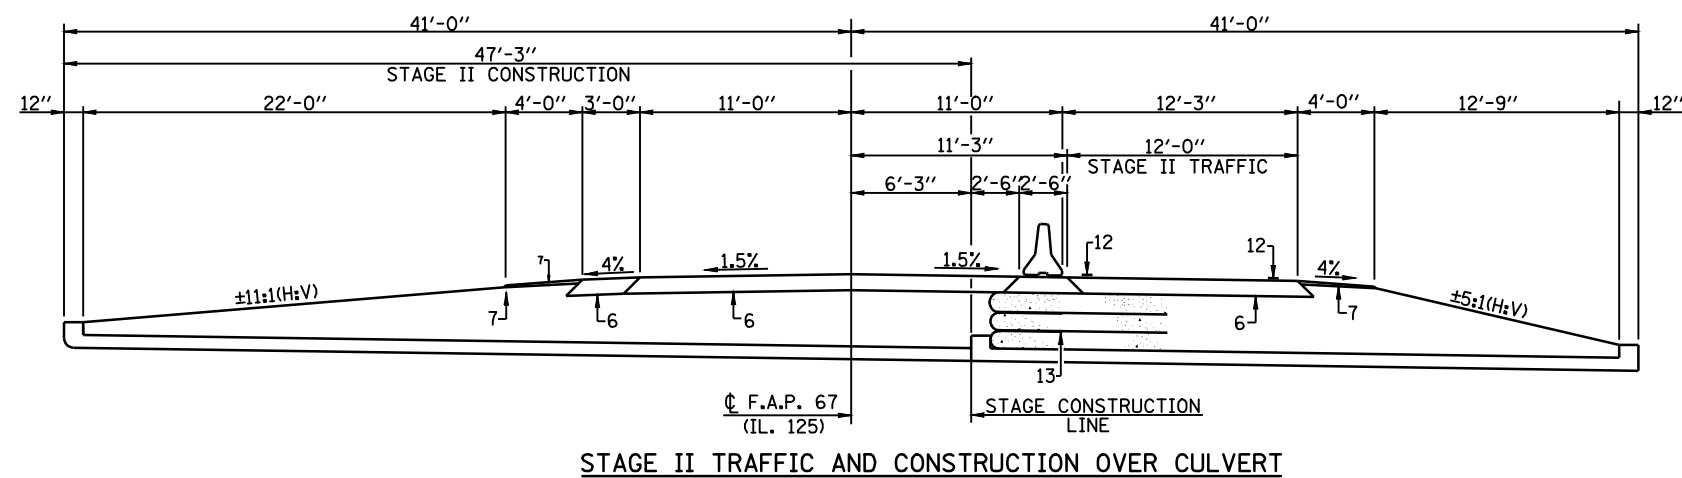


STAGE II TRAFFIC AND CONSTRUCTION OVER CULVERT

PAVEMENT LEGEND

- 1) EXISTING P.C.C. PAVEMENT (9'-6"-9')
- 2) EXISTING HOT MIX ASPHALT SURFACE ±6 1/2 "
- 3) EXISTING HOT MIX ASPHALT SHOULDER ±6 1/2 "
- 4) EXISTING AGGREGATE SHOULDER
- 5) EXISTING HOT MIX ASPHALT BASE COURSE WIDENING
- 6) PROPOSED HOT MIX ASPHALT BASE COURSE 10"
- 7) PROPOSED AGGREGATE SHOULDER 6"
- 8) PROPOSED LEVELING BINDER MACHINE METHOD, N50 3/4" MIN.
- 9) PROPOSED HOT MIX ASPHALT SURFACE COURSE 1 1/2"
- 10) PROPOSED HOT MIX ASPHALT SHOULDER 2 1/4 "
- 11) PROPOSED PAINT PAVEMENT MARKING - 5" LINE
- 12) TEMPORARY PAINT PAVEMENT MARKING - 5" LINE
- 13) PROPOSED GEOTECHNICAL FABRIC AND GRANULAR BACKFILL
- 14) PROPOSED SUB-BASE GRANULAR MATERIAL, TYPE A 4"

NOTES: ALL TYPICAL SECTIONS LOOKING EAST.
WORK THIS SHEET WITH SHEETS 16, 17 & 18 OF 71.

FILE NAME = D672875-sht-staging3-2.dgn	USER NAME =	DESIGNED - RKA	REVISED - ---	 Allen Henderson & Associates, Inc. Civil and Structural Engineers Springfield, IL. 62708 Phone: (217)544-8033 IL Design Firm No. 184-001907	STAGE CONSTRUCTION TRAFFIC DETAILS			F.A.P. RTE.	SECTION	COUNTY	TOTAL SHEETS	SHEET NO.
PLOT SCALE =	CHECKED - CPK	REVISED - ---	REVISED - ---		67	(6X-1)B-2	CASS	71	15	CONTRACT NO. 72875		
PLOT DATE = Jan-30-2009 01:51:57PM	DATE - 04/07/08	REVISED - ---	REVISED - ---		SCALE: NONE	SHEET NO. 19 OF 71 SHEETS	STA. _____ TO STA. _____	FED. ROAD DIST. NO. _____ ILLINOIS FED. AID PROJECT				